


OPTION B - DIVIDED

GROUND FLOOR PLAN
SCALE 1:100 (A3 PAPER)

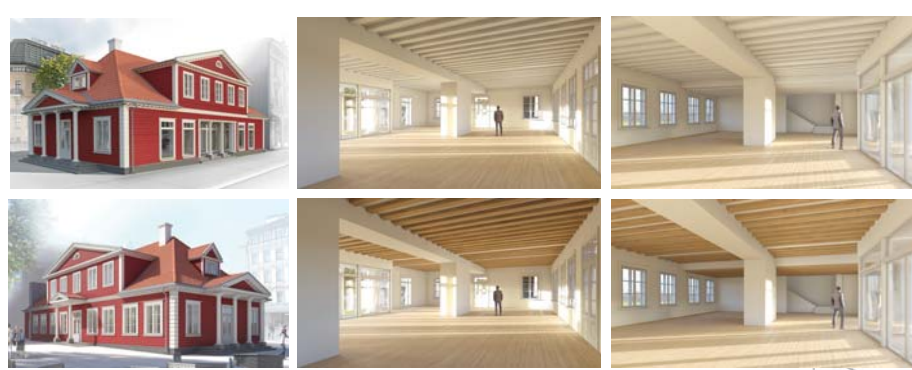

Landlord considering to change to display window.

Handicap entrance per building codes.

WC location and size flexible.

VISITORS ENTRANCE


STAFF ENTRANCE

VISITORS ENTRANCE

VISITORS ENTRANCE

ENTRANCE TO THE SECOND FLOOR


Load bearing technical shaft.

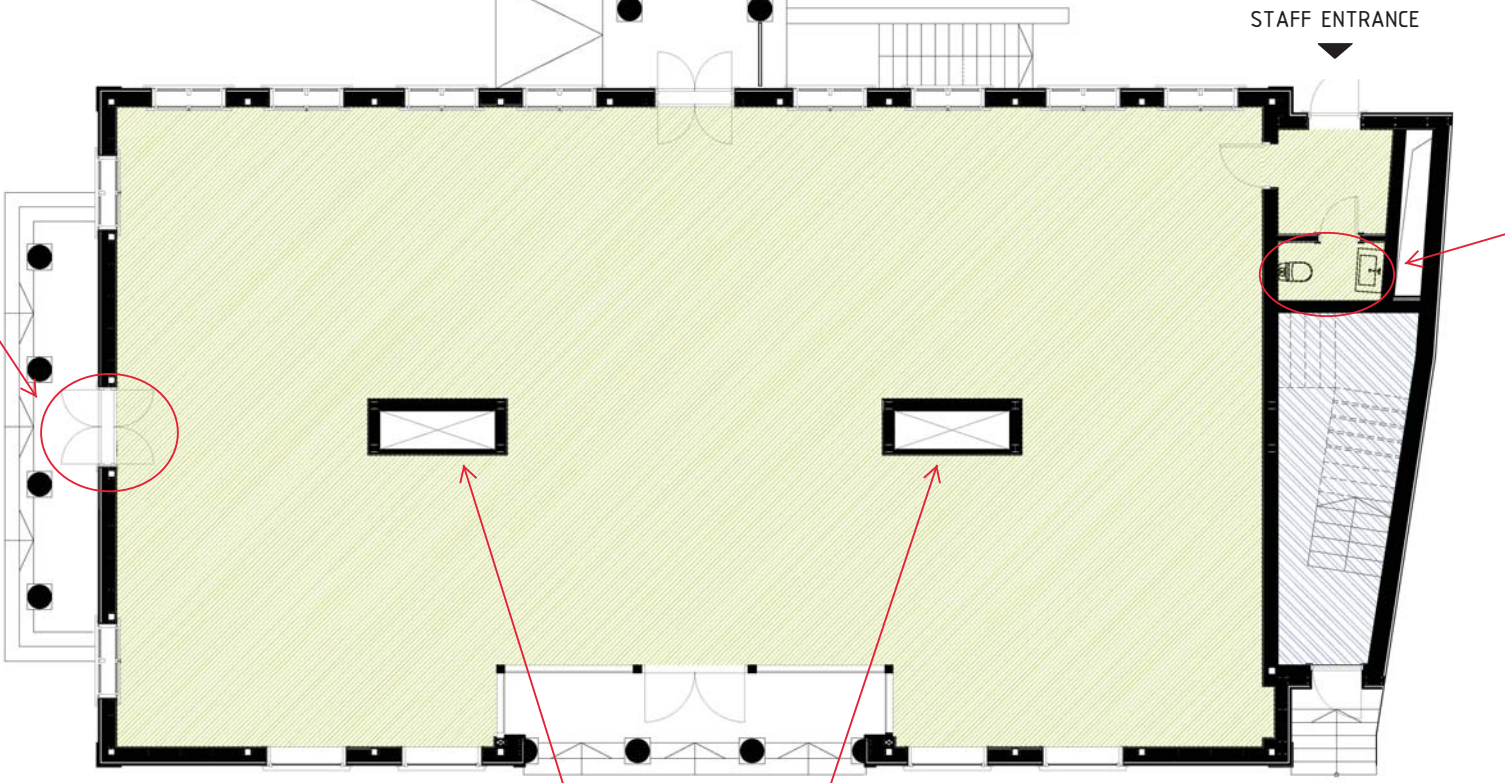

GROUND FLOOR:
RENTAL SPACE A - 245 M²
RENTAL SPACE B - 18 M²

AREA TYPES:


- RENTAL SPACE A
- RENTAL SPACE B

 



OPTION B - DIVIDED

SECOND FLOOR PLAN
SCALE 1:100 (A3 PAPER)

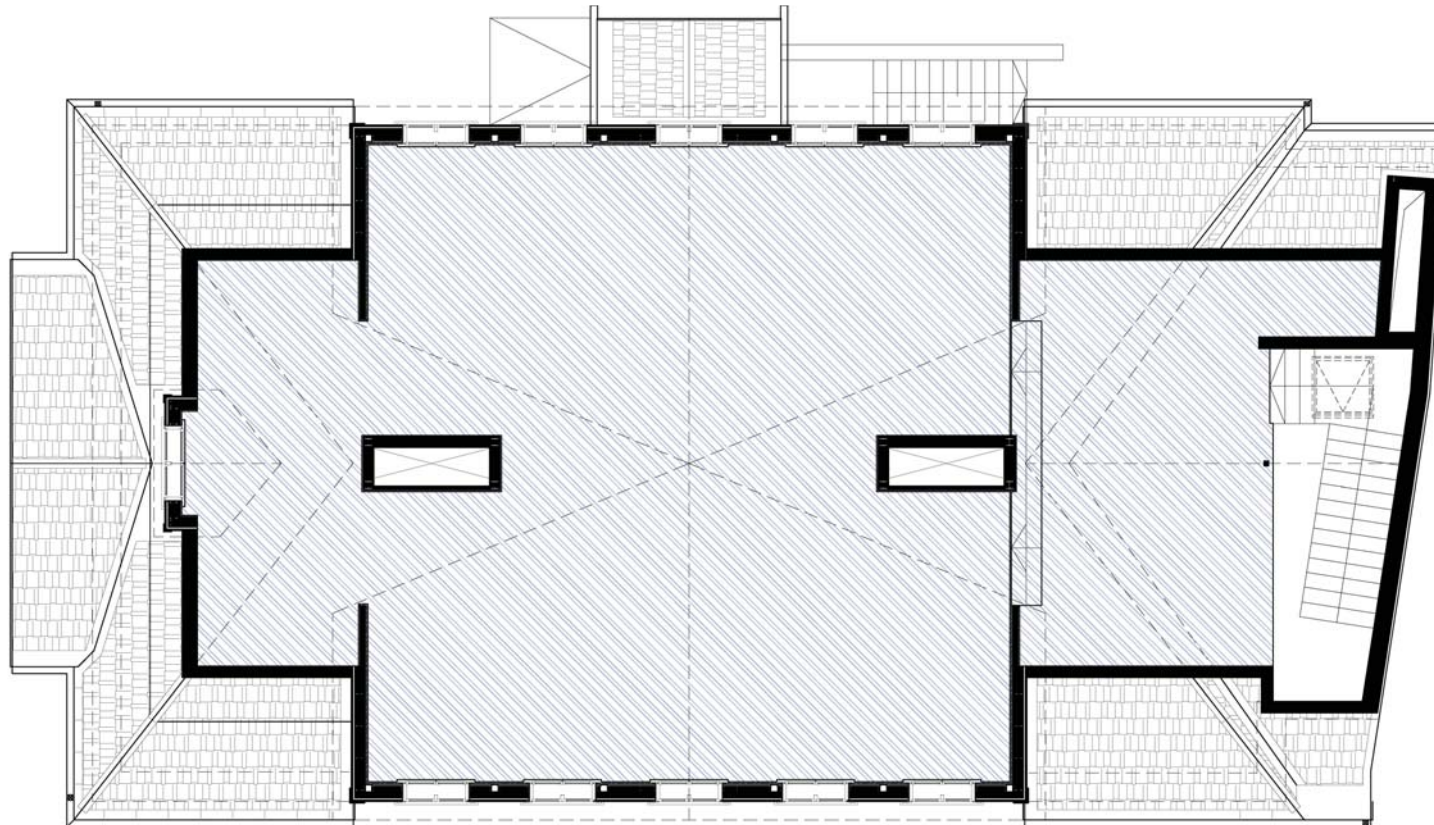


WCs can be added
to either side.

SECOND FLOOR:
RENTAL SPACE B - 205.2 M²


AREA TYPES:

 RENTAL SPACE B

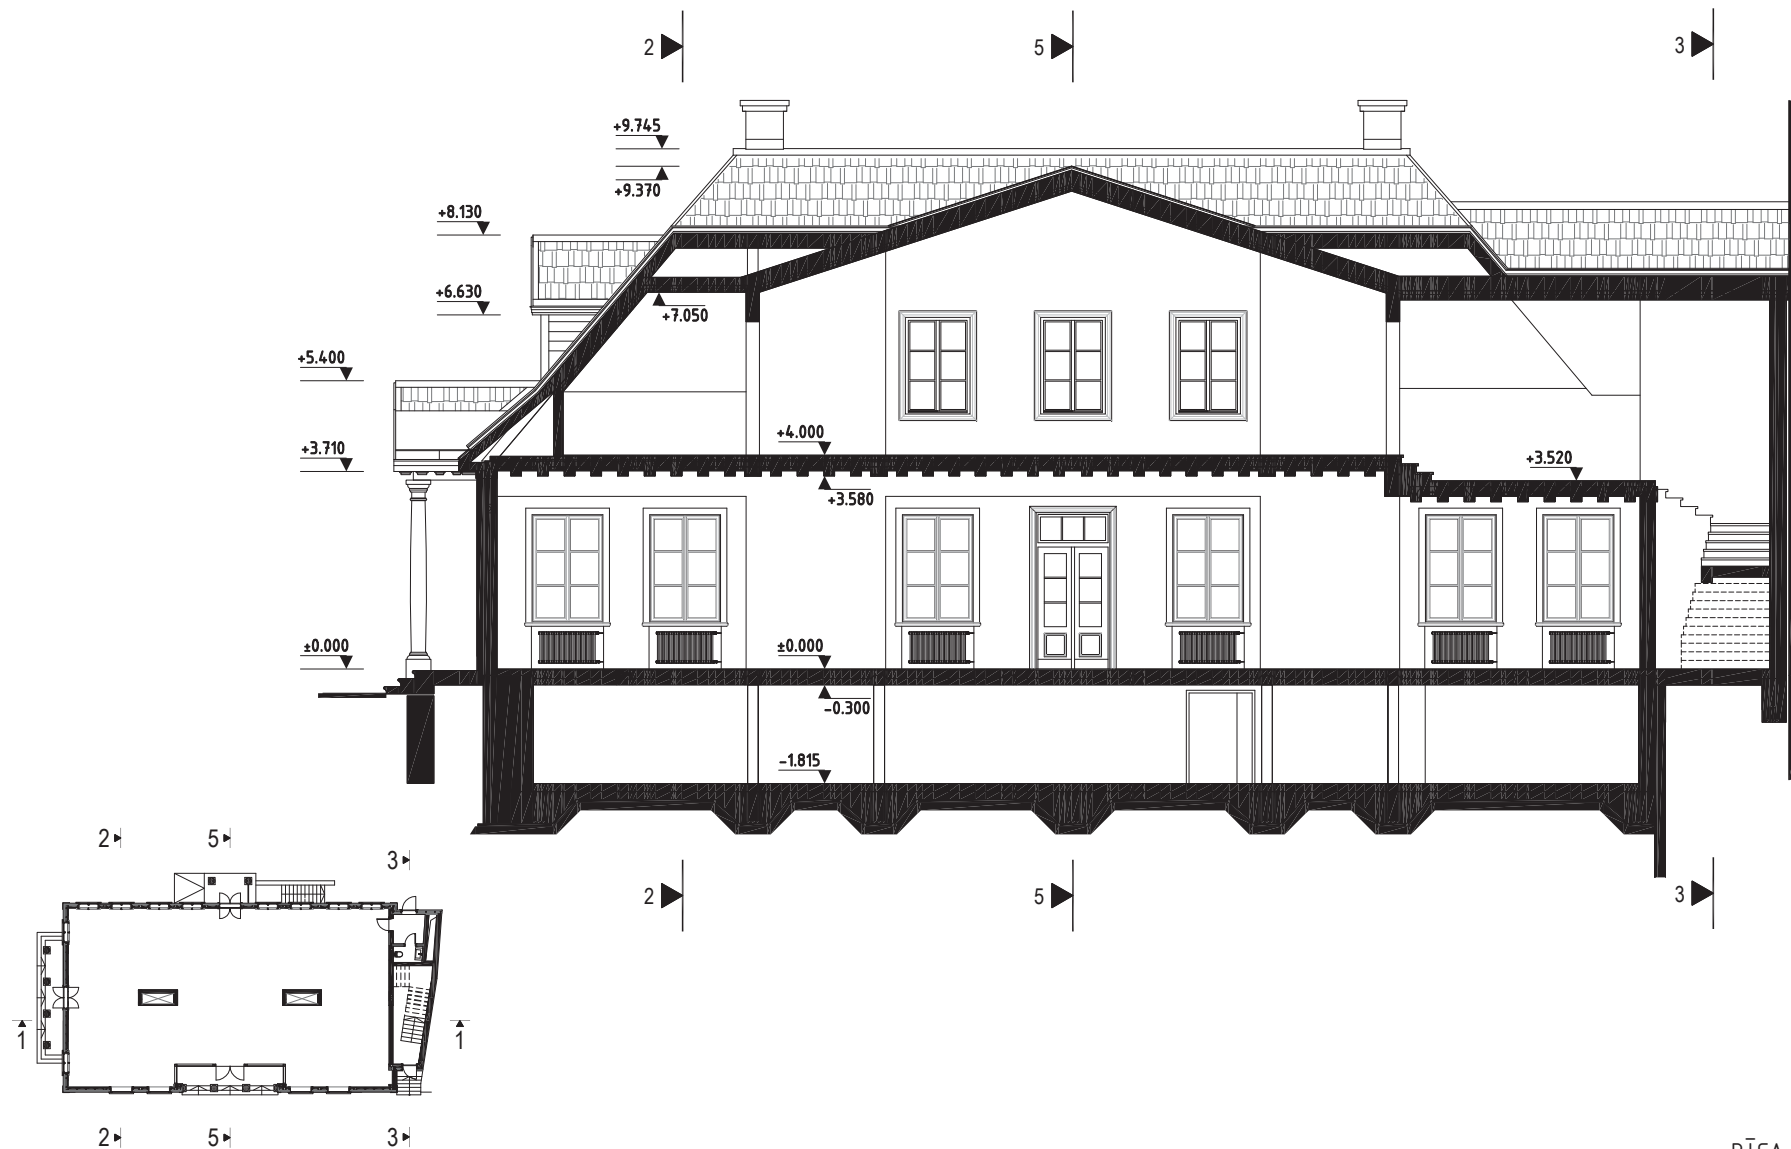



08.05.2017.

RĪGA, ELIZABETES IELA 83/85

 

SECTION 2-2

SCALE 1:100 (A4 PAPER)

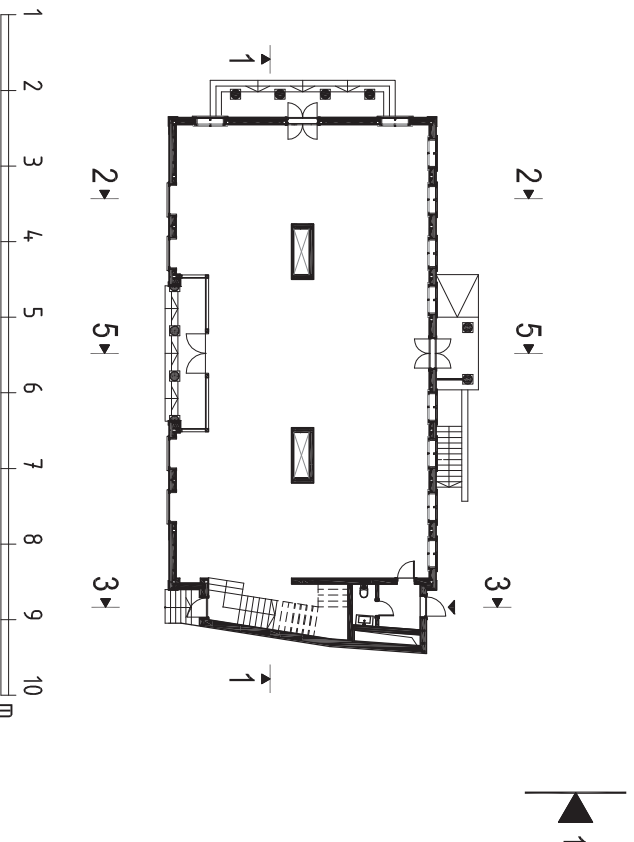
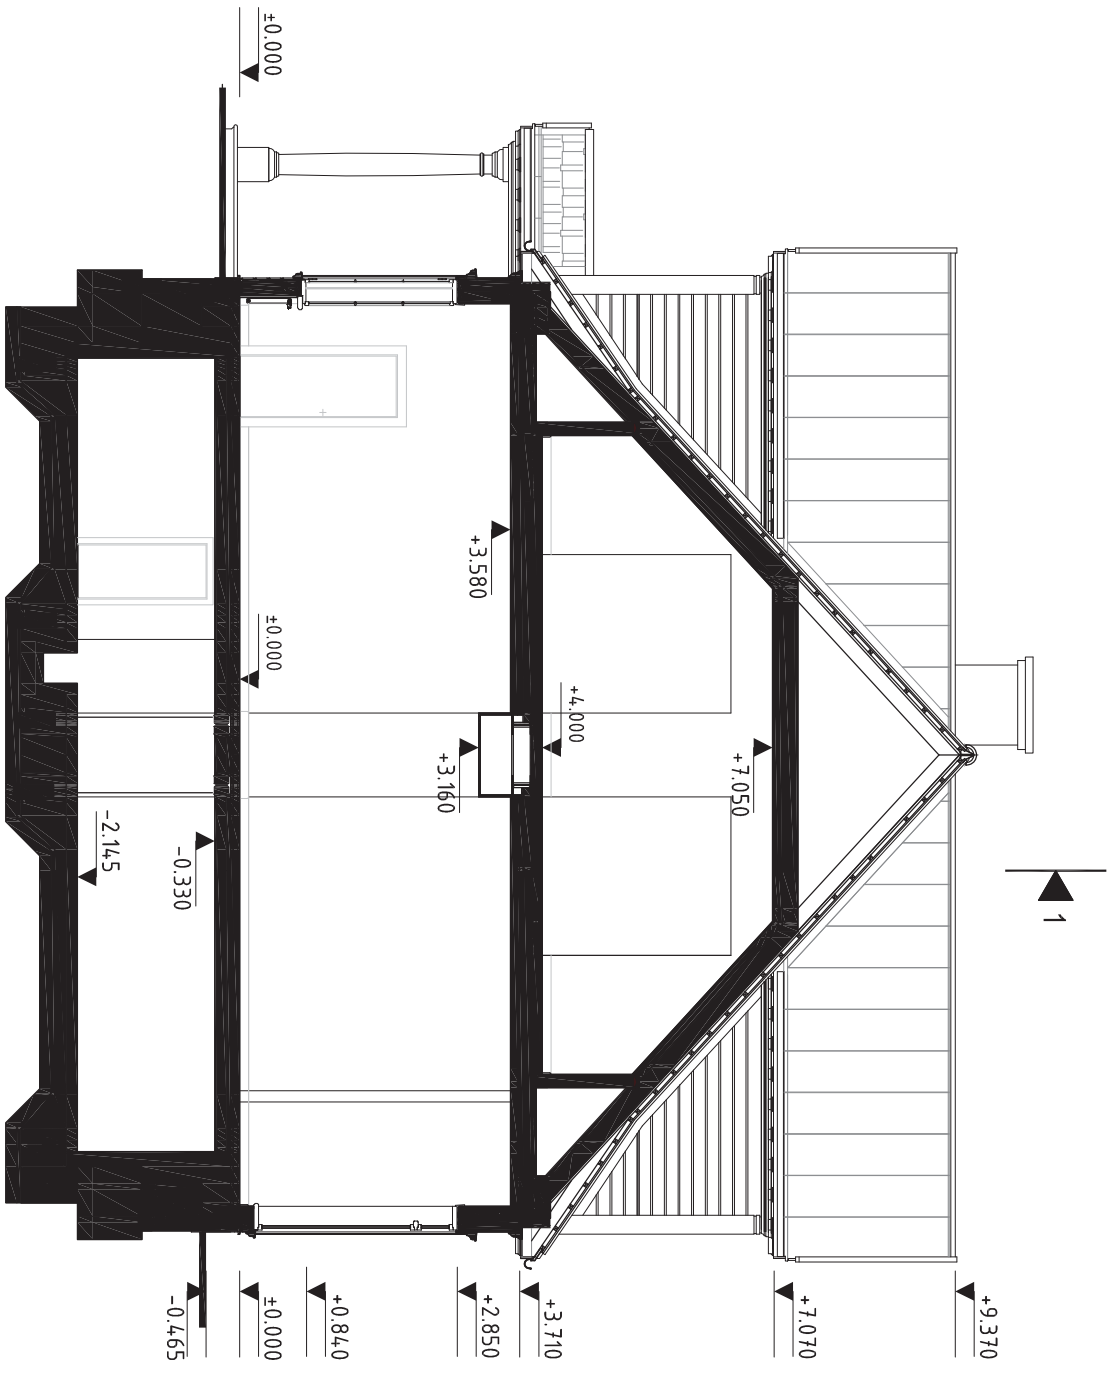


08.05.2017.

RĪGA, ELIZABETES IELA 83/85

SECTION 3-3

SCALE 1:100 (A4 PAPER)

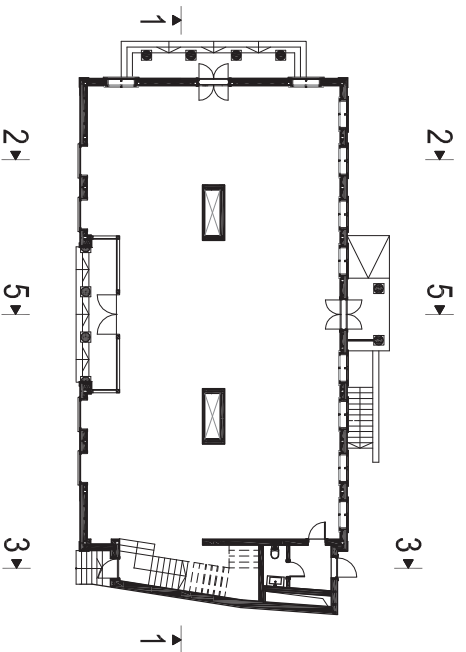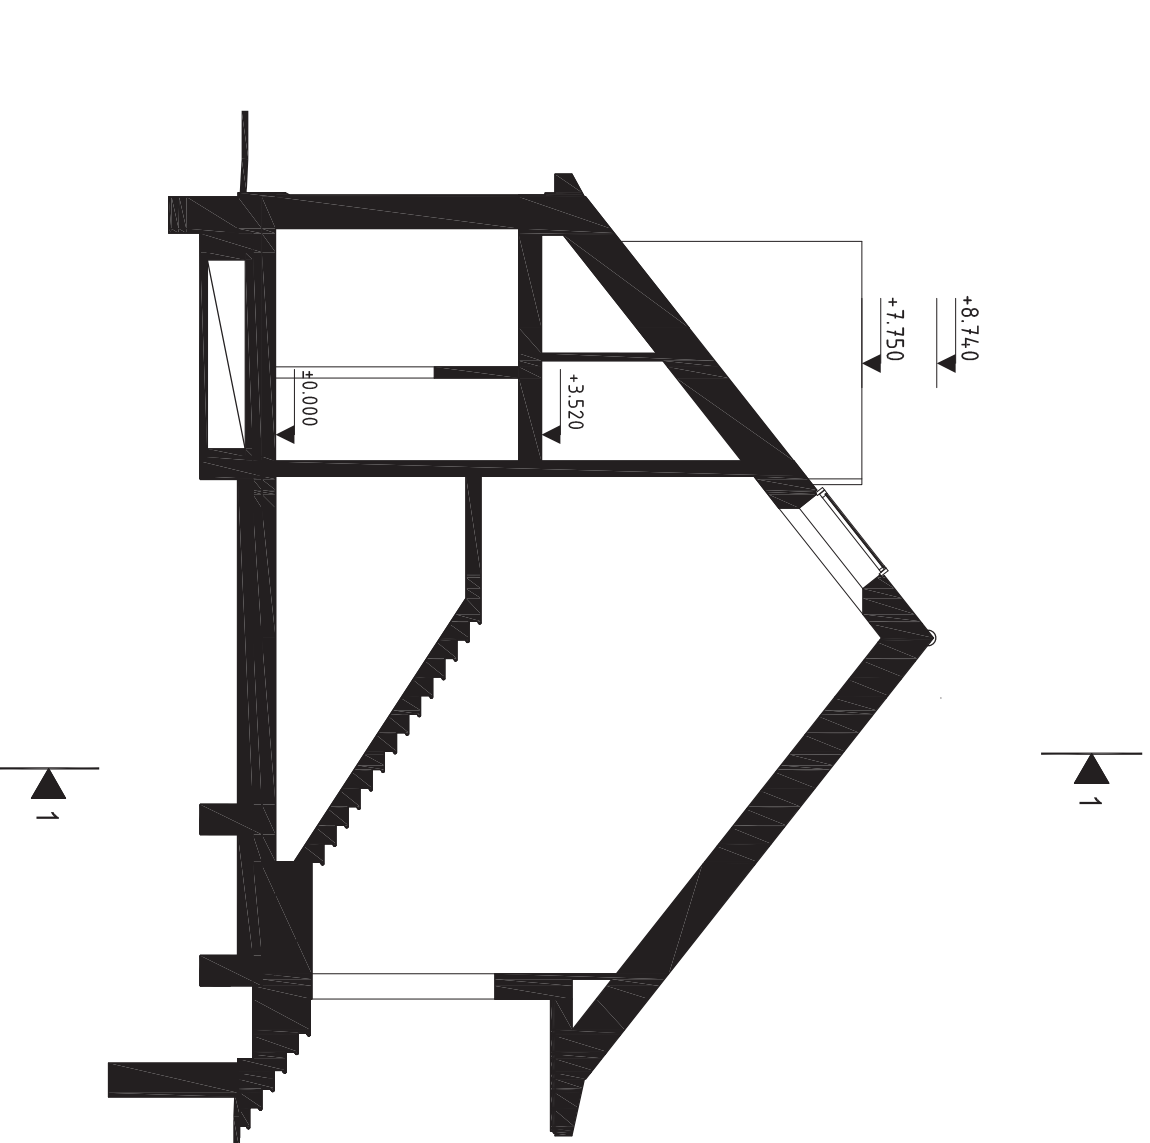


08.05.2017.

RĪGA, ELIZABETES IELA 83/85

SECTION 5-5

SCALE 1:100 (A4 PAPER)

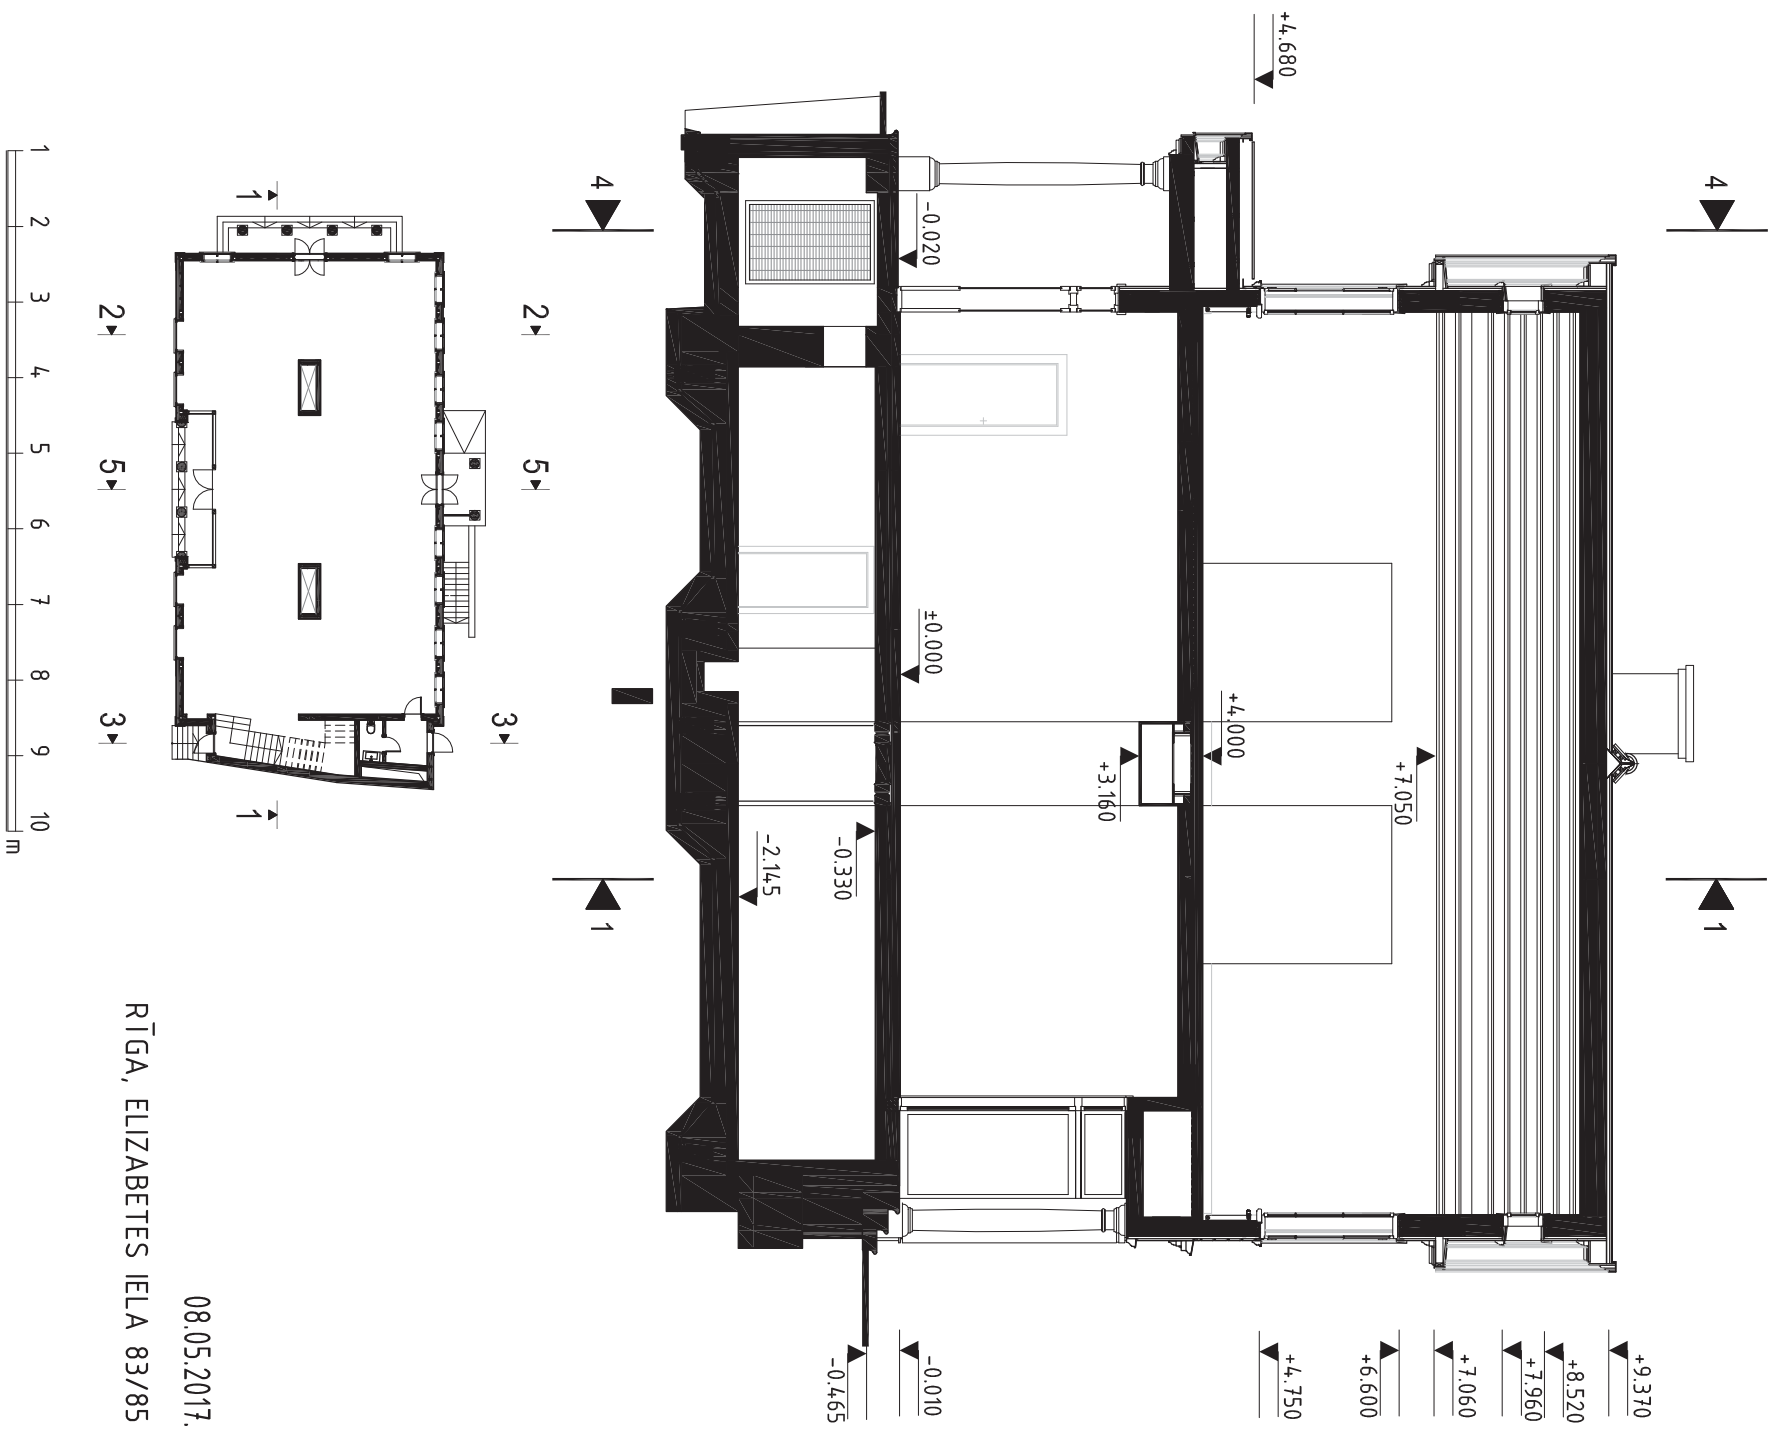

RĪGA, ELIZABETES IELA 83/85

08.05.2017.