

OPTION A - CONNECTED

GROUND FLOOR PLAN
SCALE 1:100 (A3 PAPER)



Landlord considering to change to display window.

Handicap entrance per building codes.

WC location and size flexible.

If 2nd floor rented separately, this staircase is divided from the first floor and serves as the exclusive entrance to the second floor from Elizabethes street.

Load bearing technical shaft.

VISITORS ENTRANCE

VISITORS ENTRANCE

STAFF ENTRANCE

VISITORS ENTRANCE

EMERGENCY EXIT

GROUND FLOOR:
RENTAL SPACE - 264 M²

AREA TYPES:
RENTAL SPACE


08.05.2017.

RĪGA, ELIZABETES IELA 83/85



OPTION A - CONNECTED

SECOND FLOOR PLAN
SCALE 1:100 (A3 PAPER)



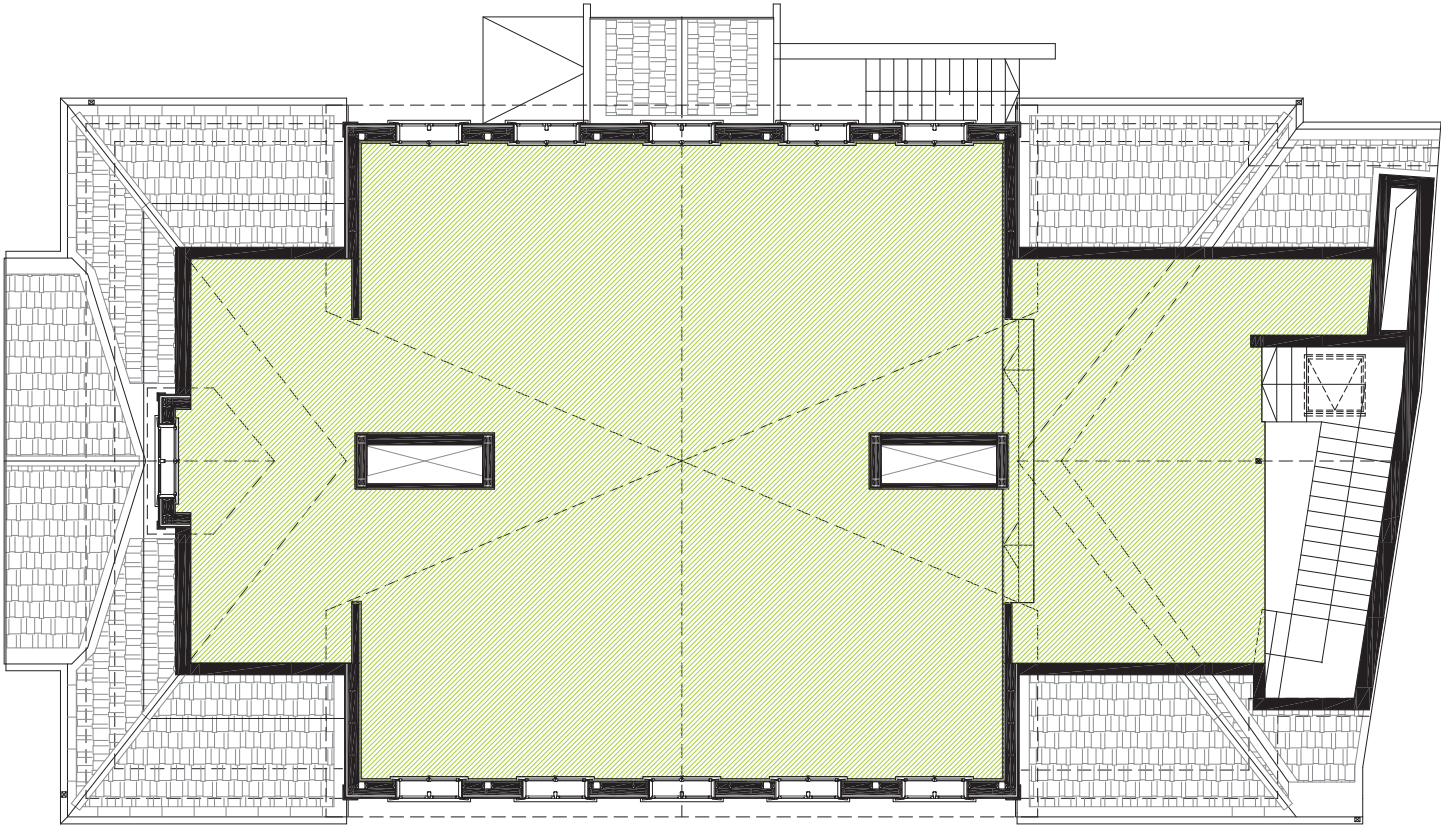


SECOND FLOOR:
RENTAL SPACE - 205,2 M²

AREA TYPES:



 RENTAL SPACE



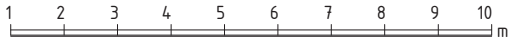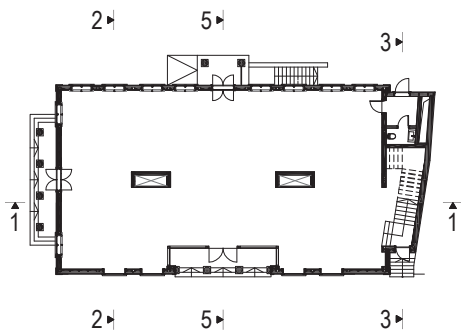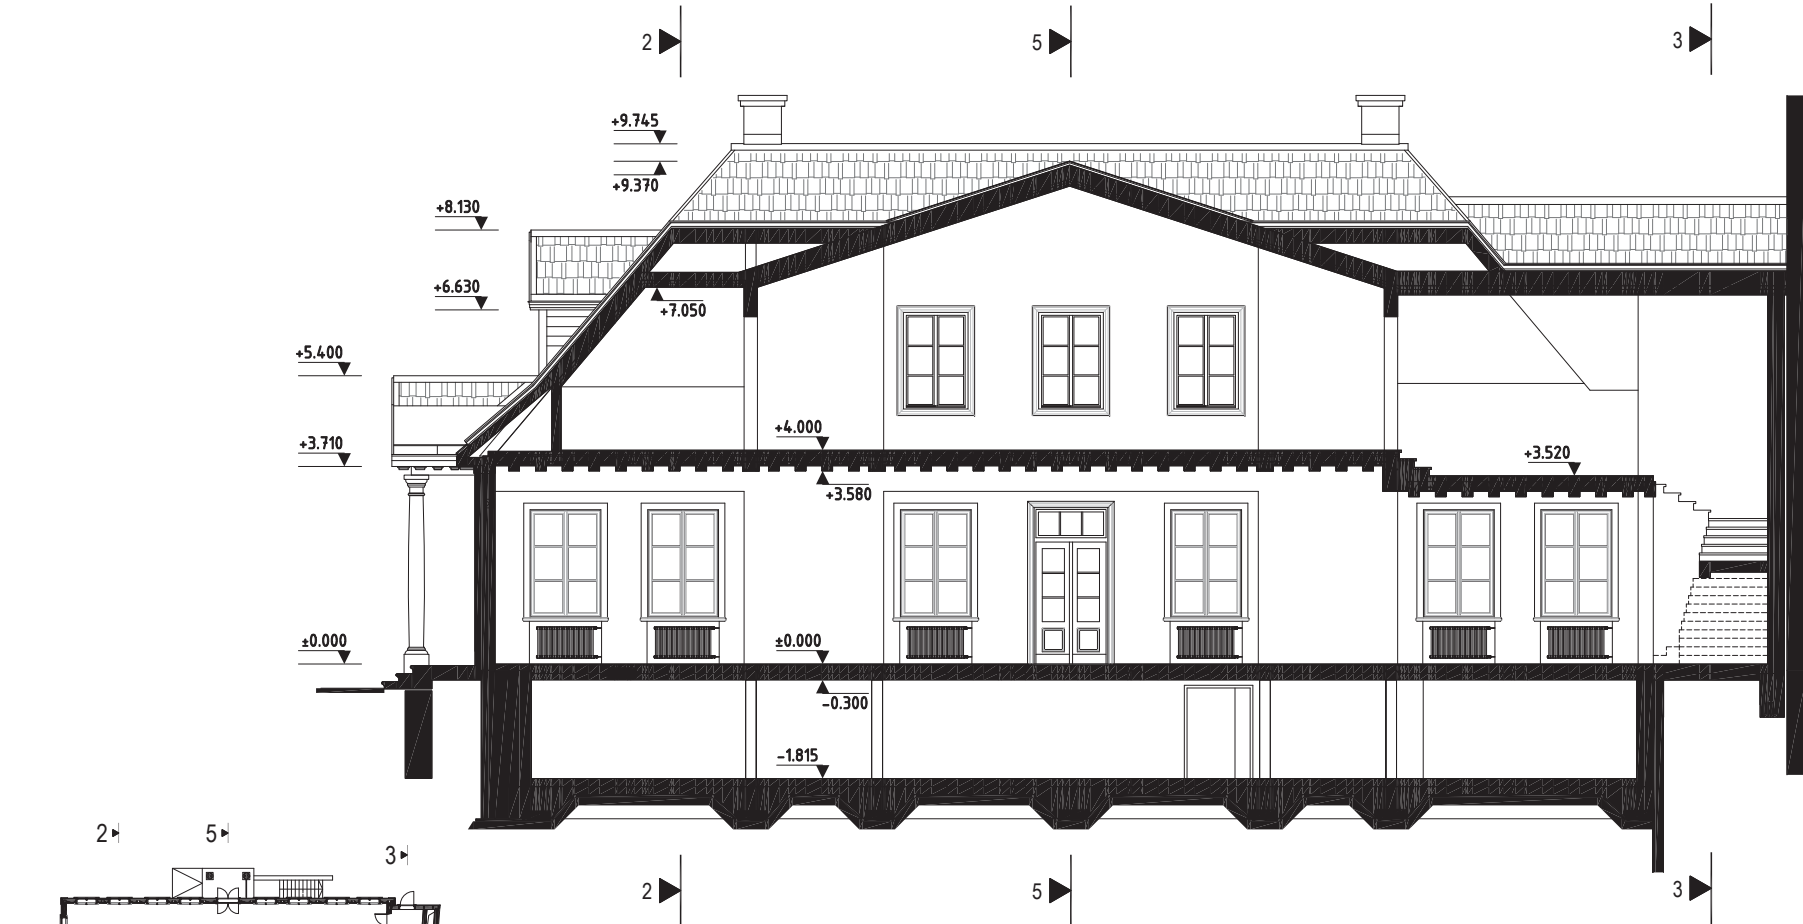

SECTION 2-2

SCALE 1:100 (A4 PAPER)

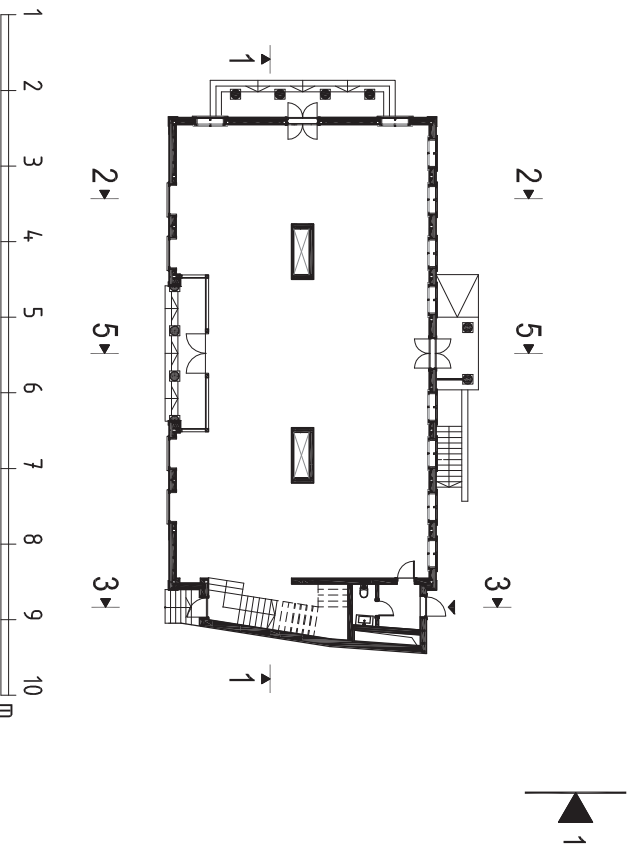
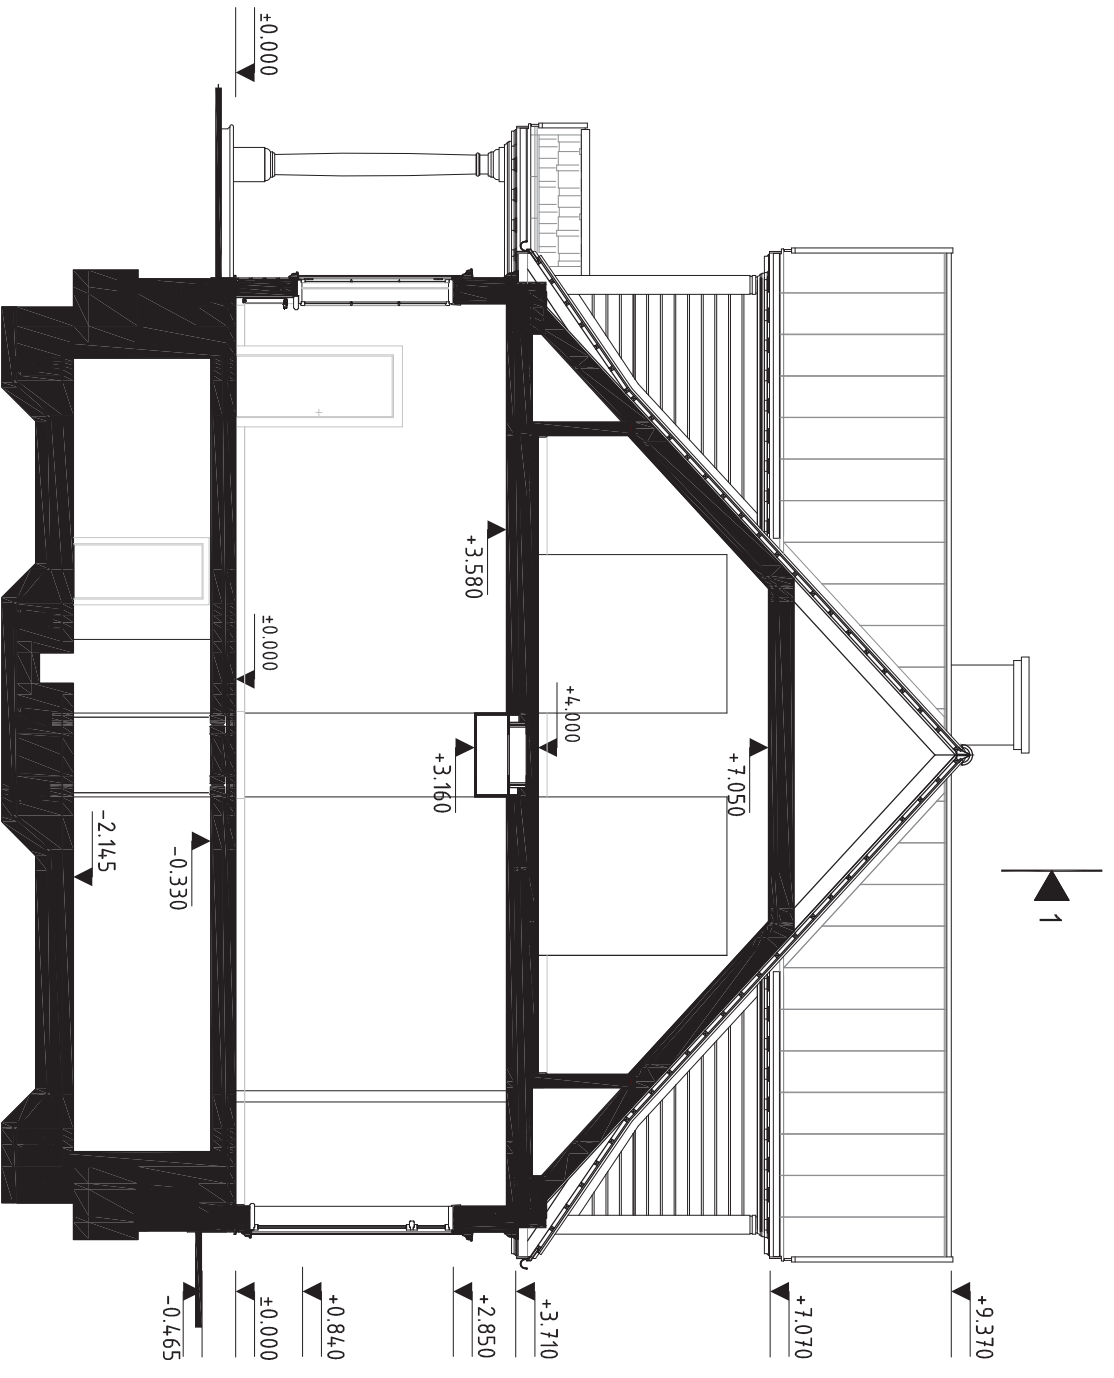


08.05.2017.

RĪGA, ELIZABETES IELA 83/85

SECTION 3-3

SCALE 1:100 (A4 PAPER)

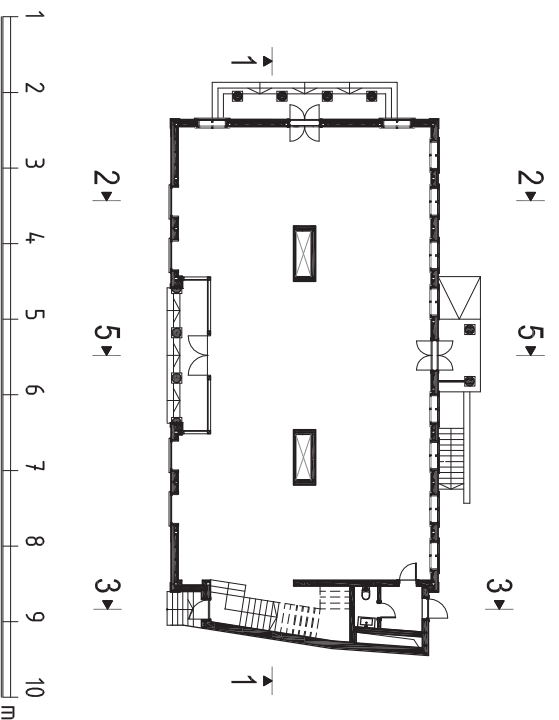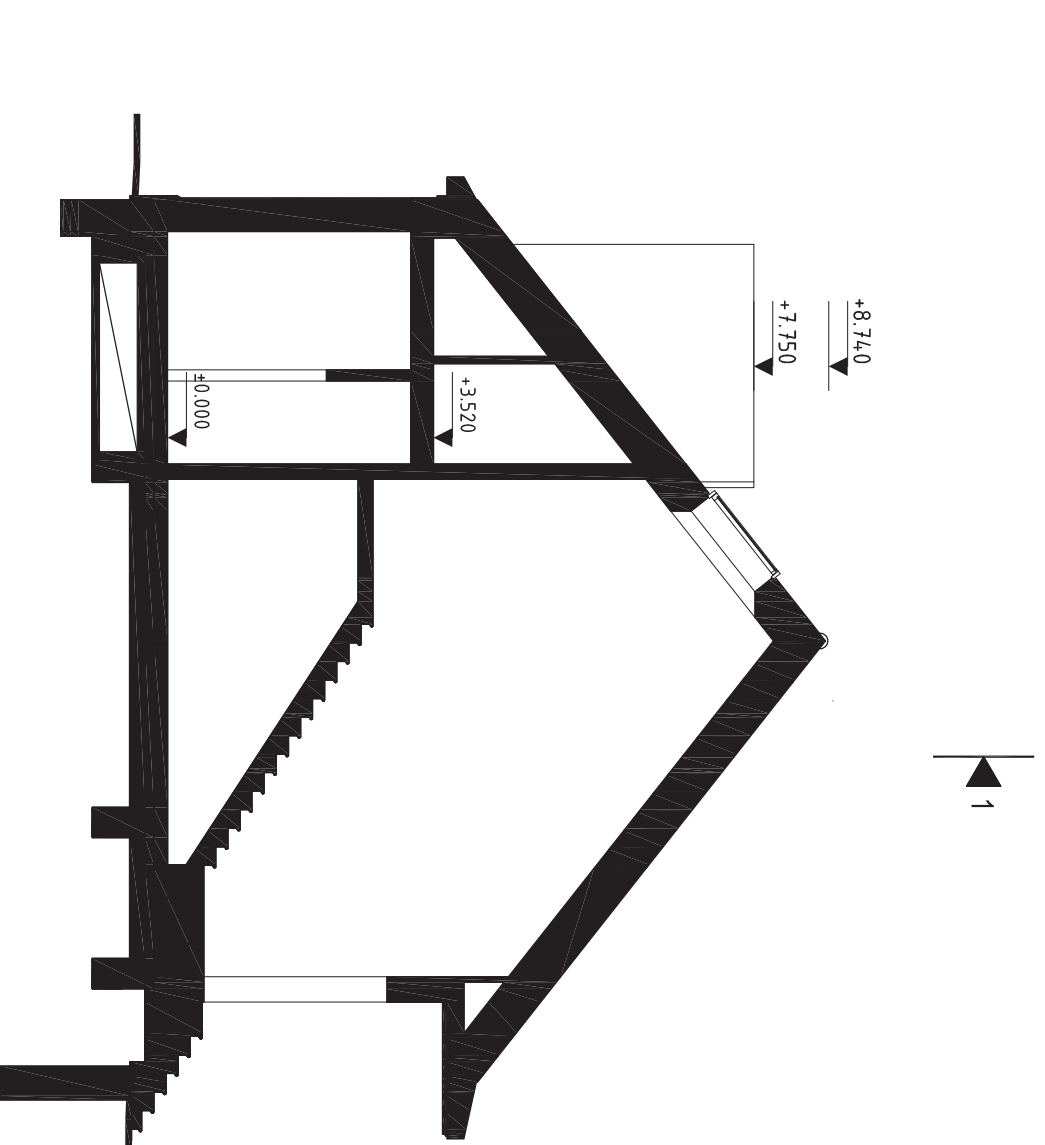


08.05.2017.

RĪGA, ELIZABETES IELA 83/85

SECTION 5-5

SCALE 1:100 (A4 PAPER)

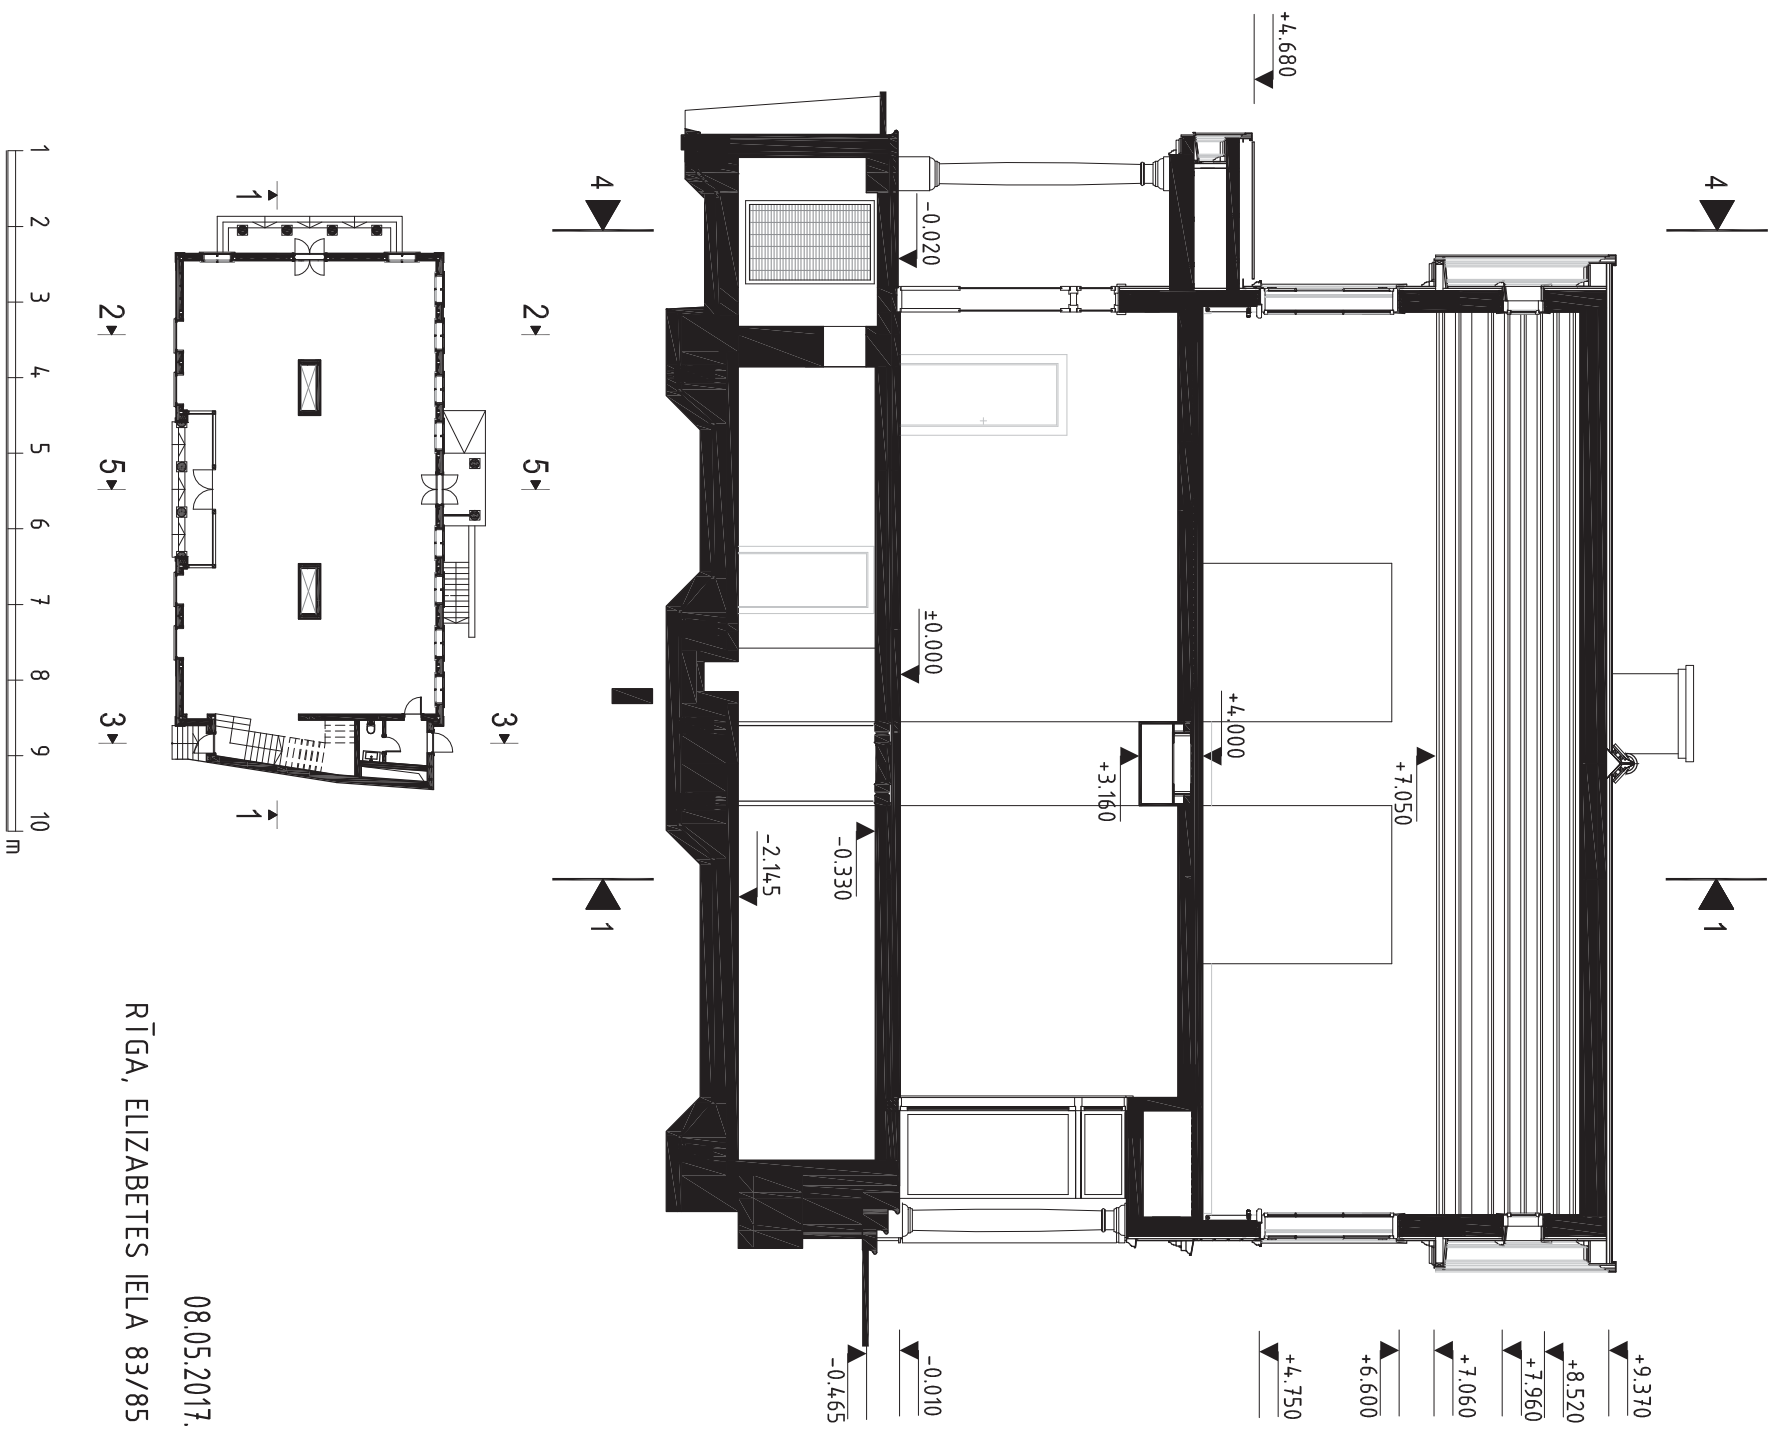

08.05.2017.
RĪGA, ELIZABETES IELA 83/85