




top view s. 1:50

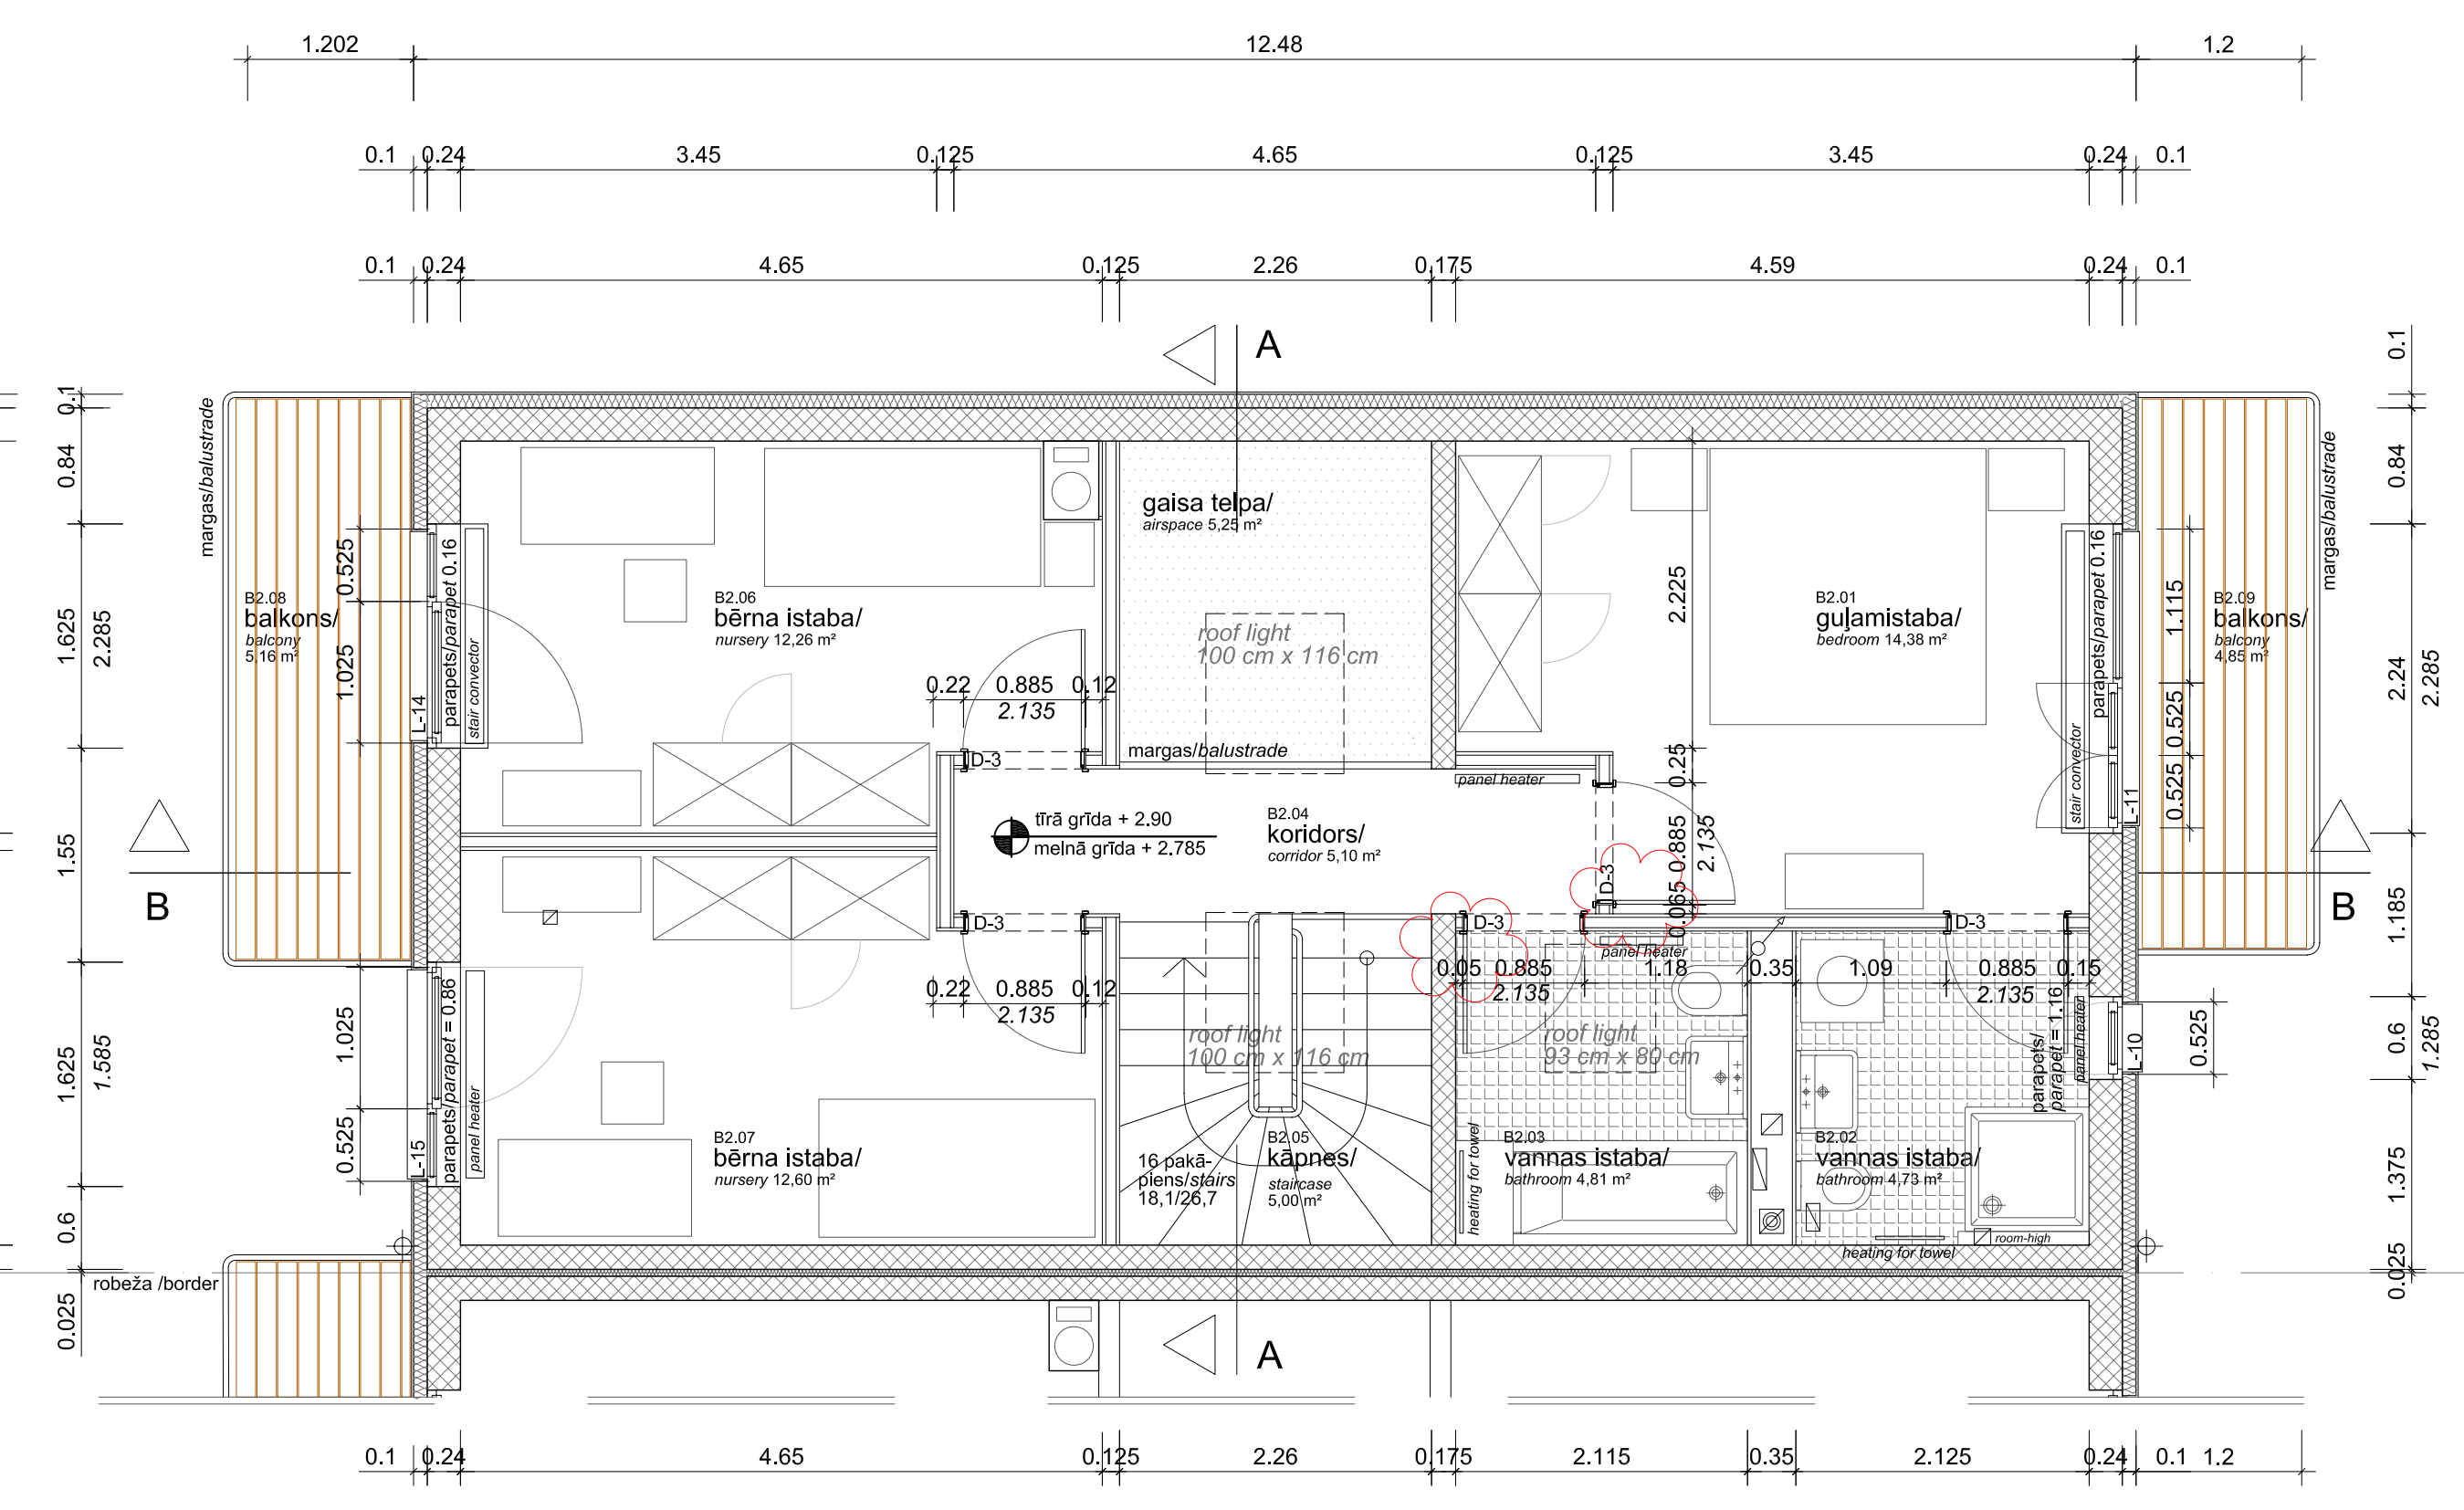

first floor s. 1:50

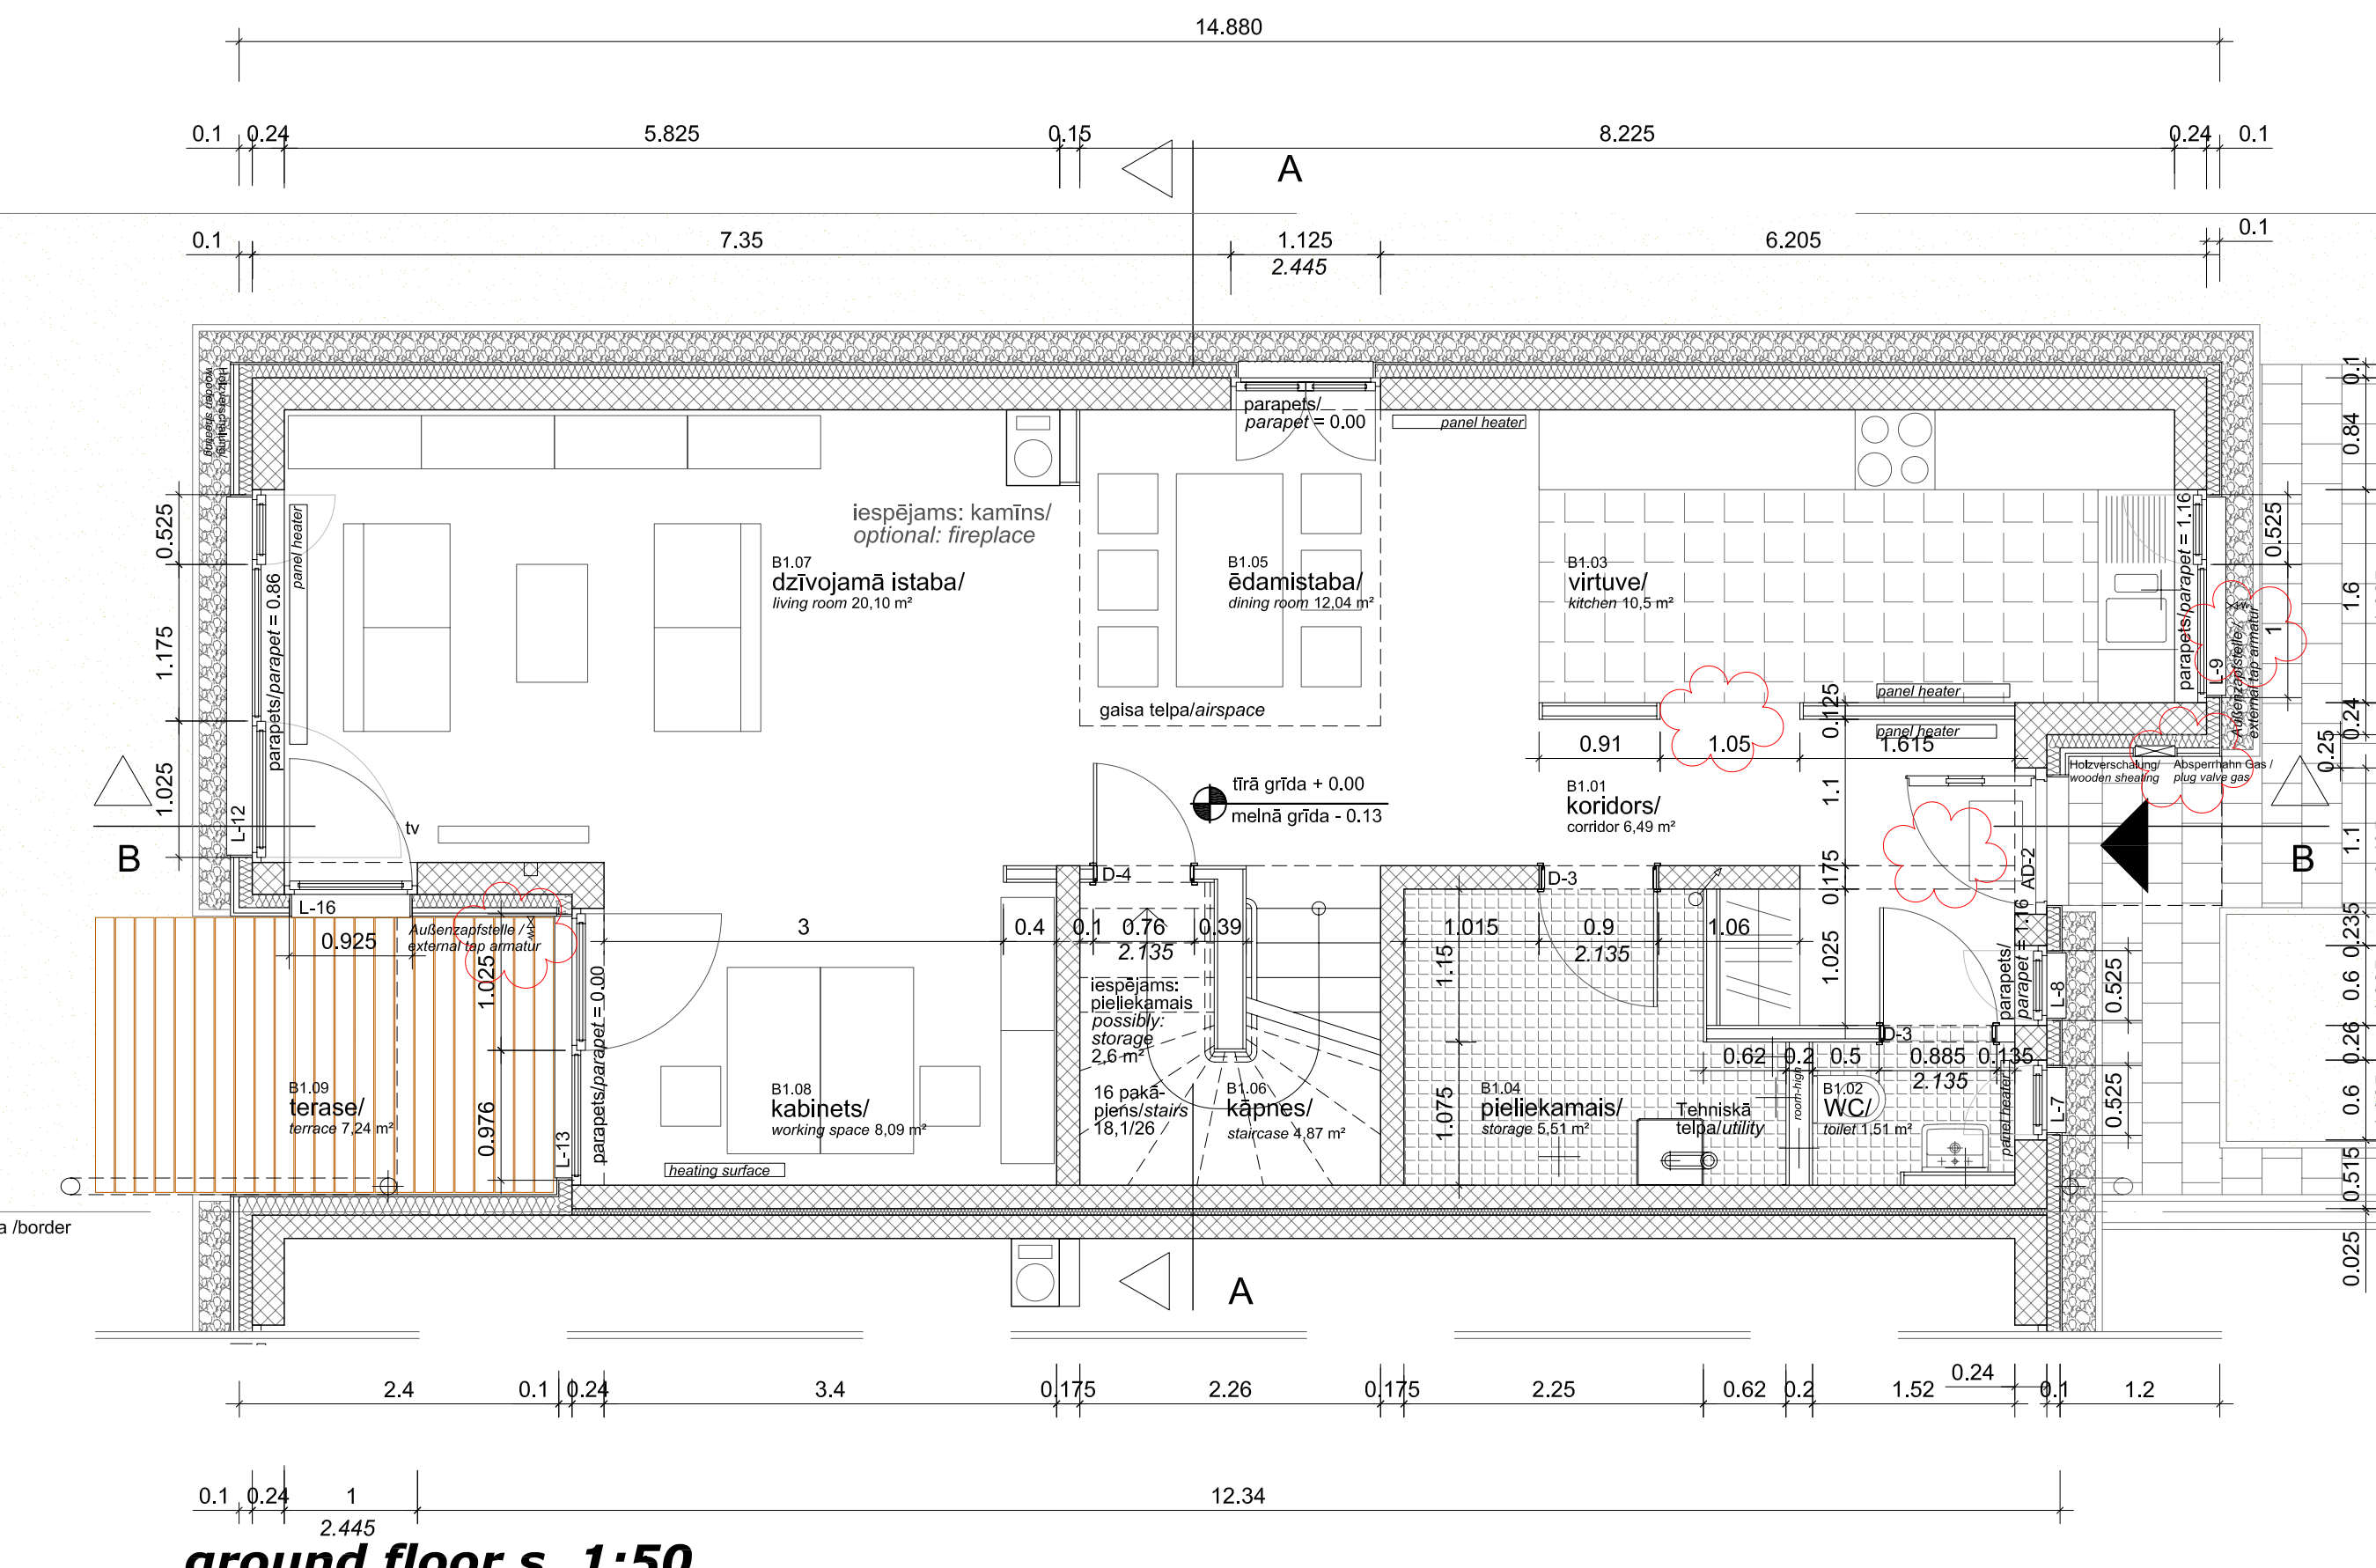

ground floor s. 1:50

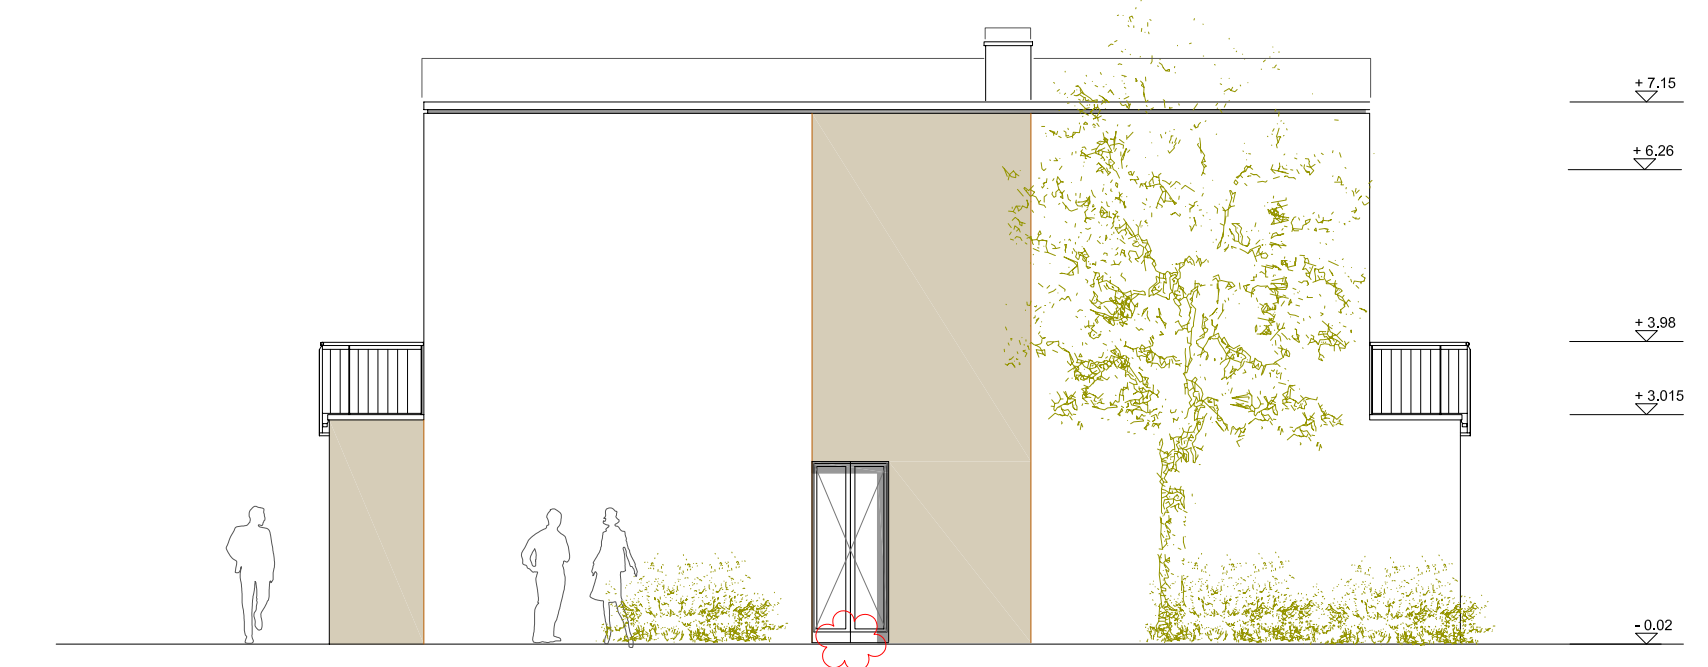

side facade s. 1:100




street facade s. 1:100




street facade with carport s. 1:100



garden facade s. 1:100

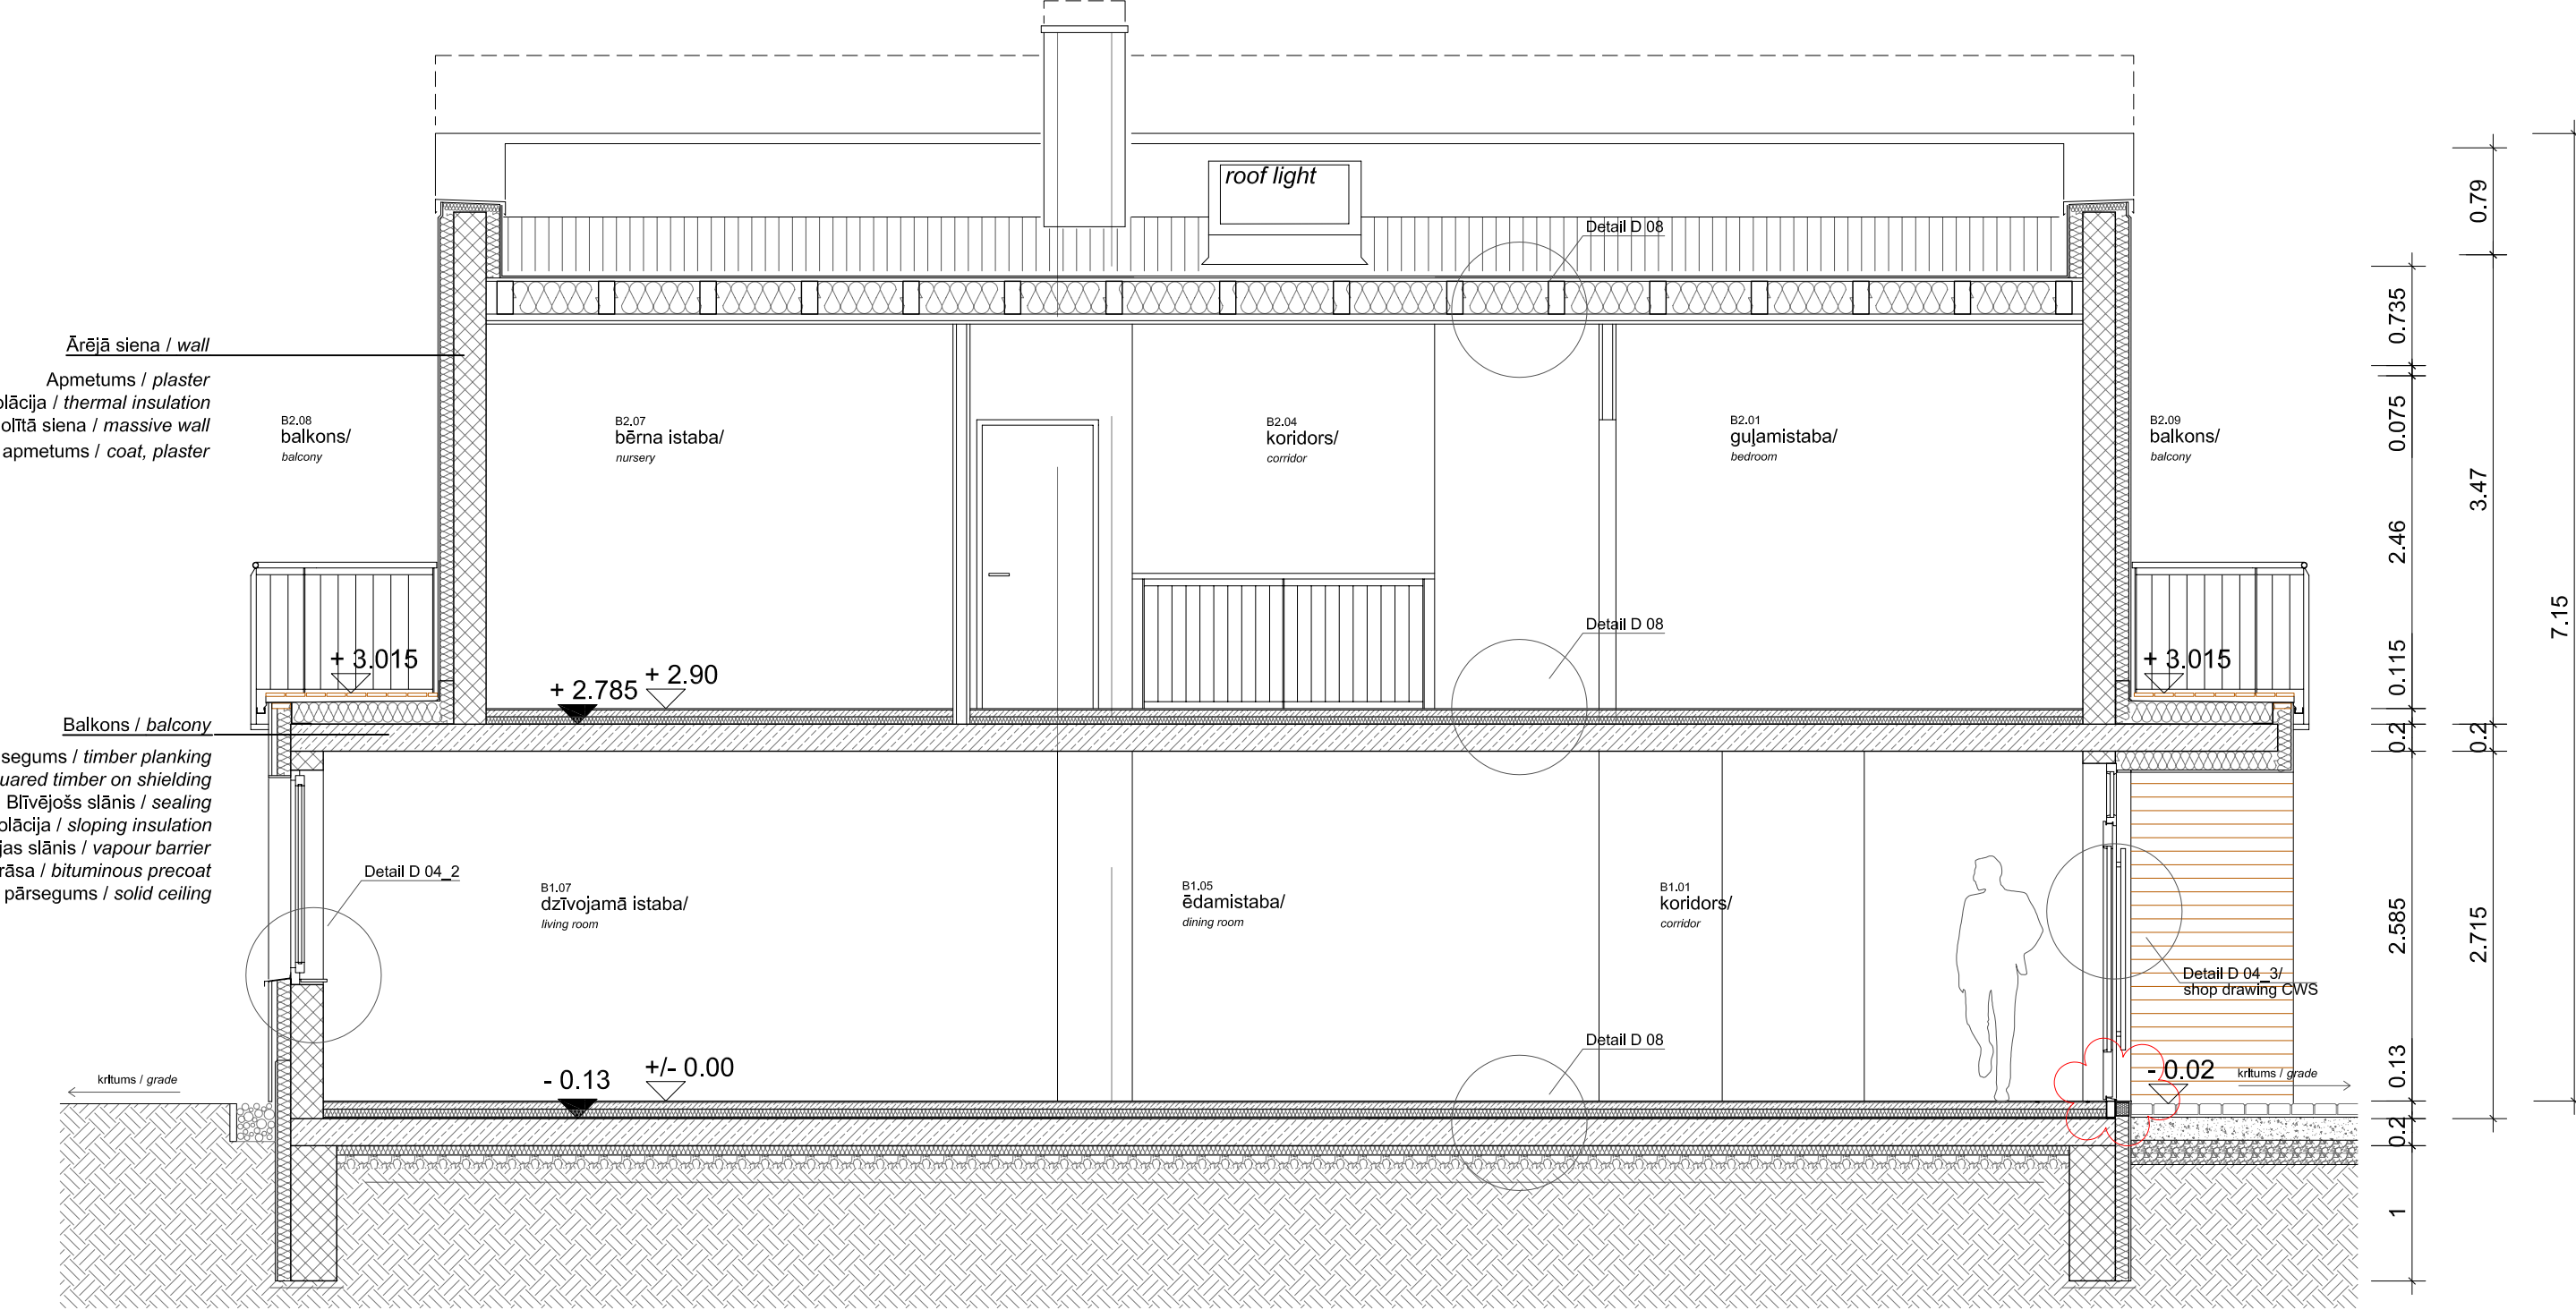

longitudinal section s. 1:50

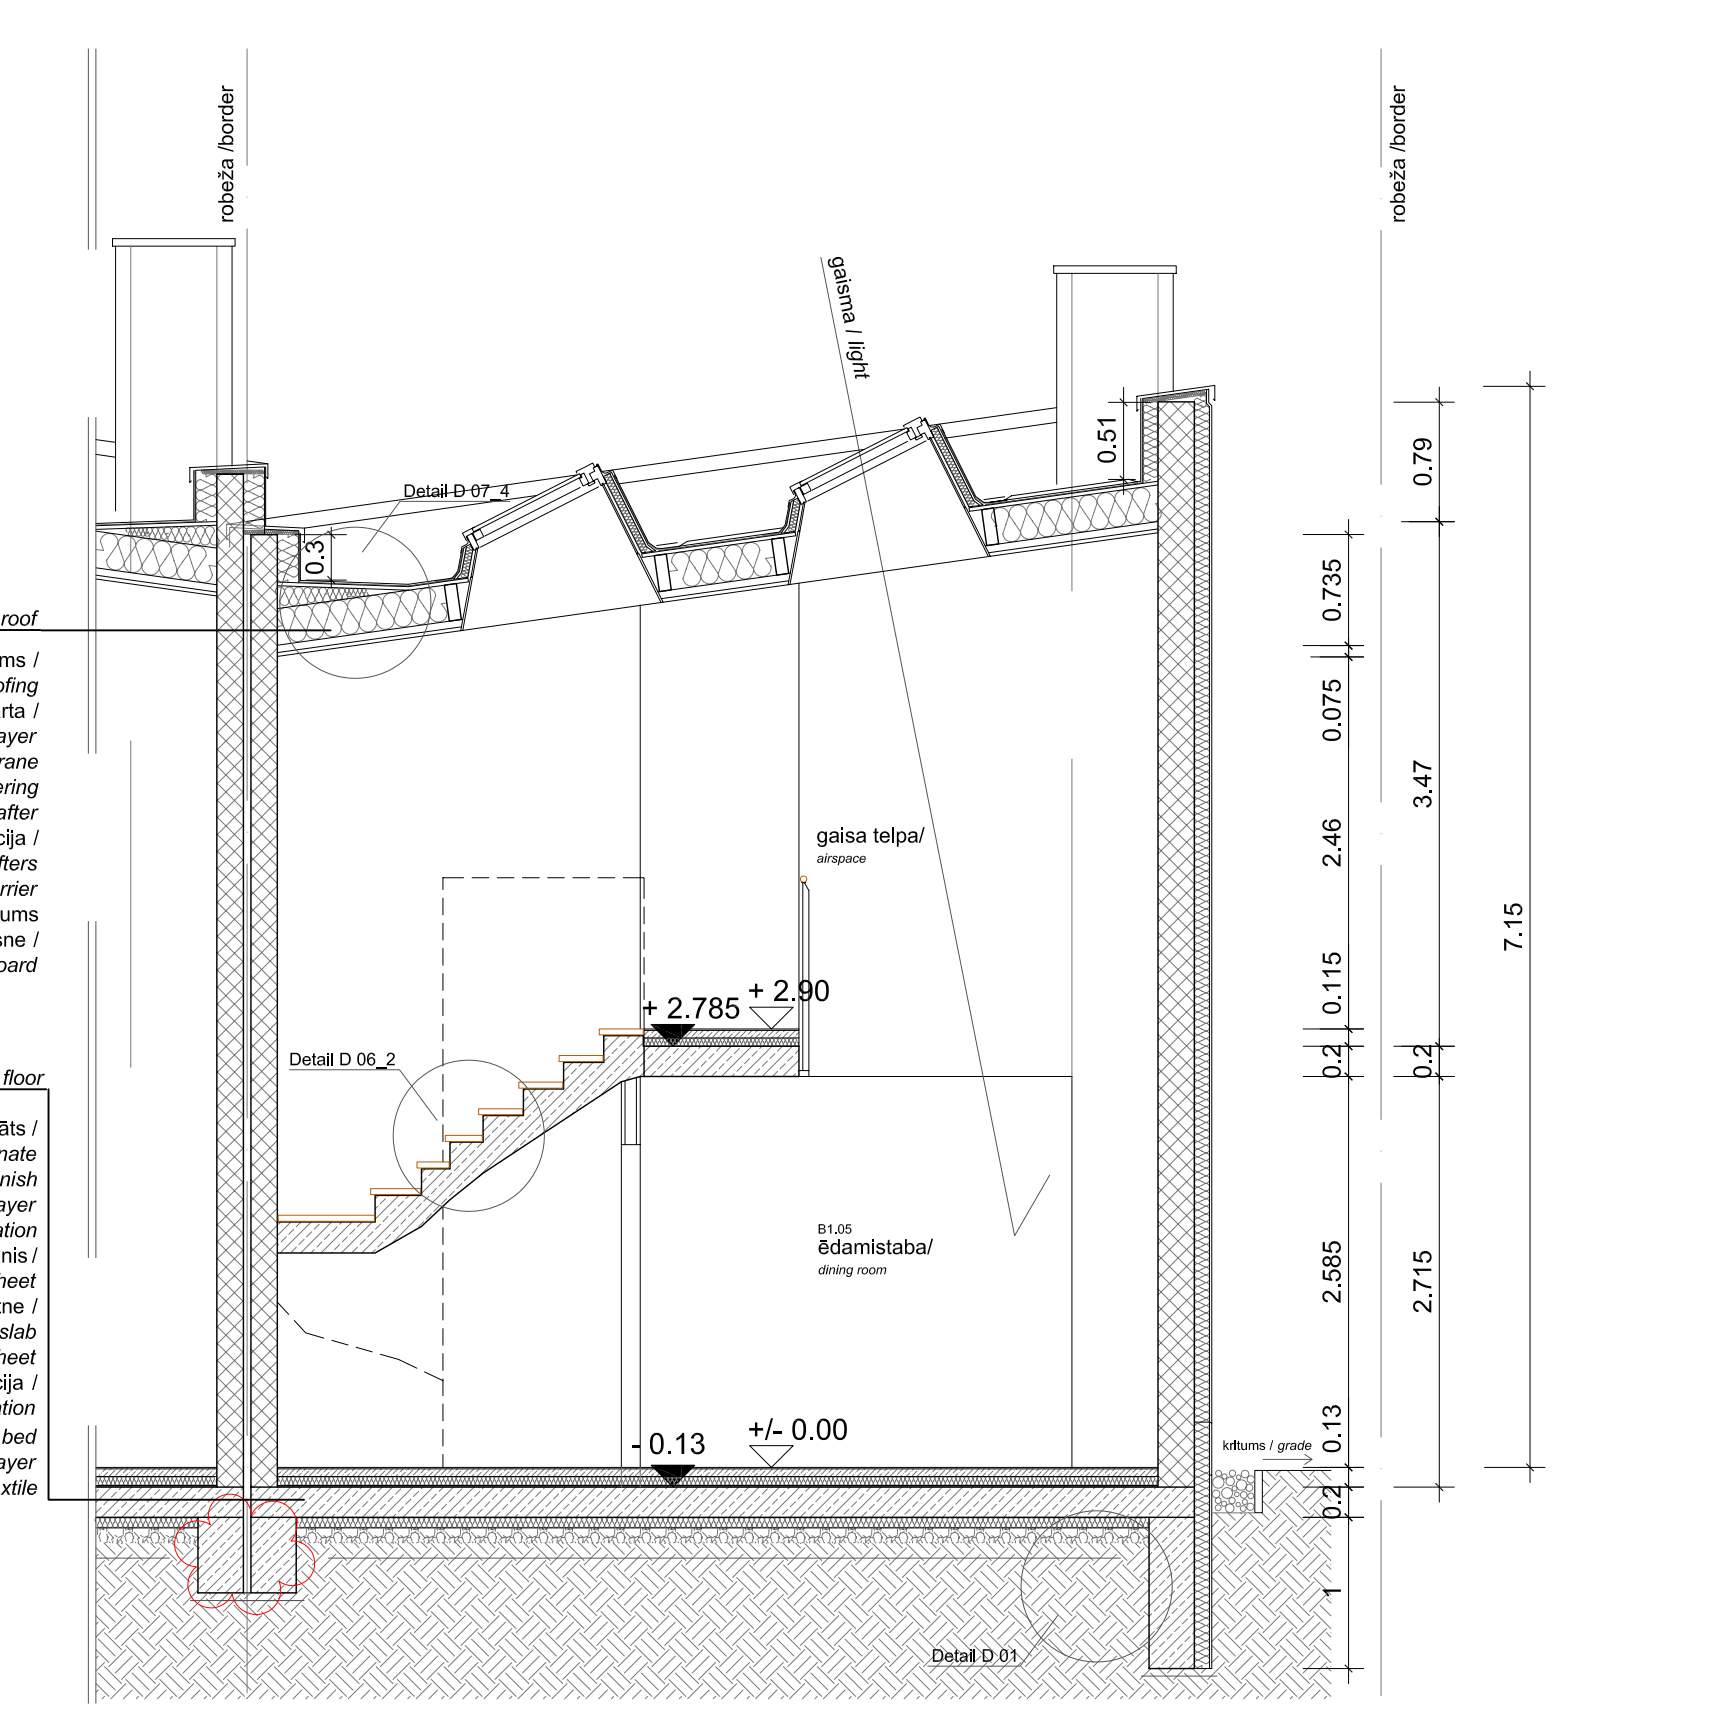

cross section s. 1:50

1.stāva: eksplīkacija/ground floor

nr./no.	terpas nosaukums/room	platība m²/area m²
B1.01	koridors/corridor	6,49 m²
B1.02	WC/toilet	1,55 m²
B1.03	virtuve/kitchen	10,5 m²
B1.04	pieļiekamais/storage	5,51 m²
B1.05	ēdamistaba/dining room	12,04 m²
B1.06	kāpnes/staircase	4,87 m²
B1.07	dzīvojamā istaba/living room	20,10 m²
B1.08	kabinets/working space	8,09 m²
kopā/total		69,15 m²

2.stāva: eksplīkacija/first floor

nr./no.	terpas nosaukums/room	platība m²/area m²
B2.01	guļamistaba/bedroom	14,38 m²
B2.02	vannas istaba/bathroom	4,73 m²
B2.03	vannas istaba/bathroom	4,81 m²
B2.04	koridors/corridor	5,10 m²
B2.05	kāpnes/staircase	5,00 sqm
B2.06	bērna istaba/nursery	12,26 m²
B2.07	bērna istaba/nursery	12,60 m²
kopā/total		58,88 m²

kopā platība/total area

1.stāva/ground floor	69,15 m²
2.stāva/first floor	58,88 m²
kopā/total	128,03 m²

nr./no.	terpas nosaukums/room	platība m²/surface m²
B1.09	terase/terrace	7,24 m²
B1.10	atkritumi, pieļiekamais/garbage, storage	2,06 m²
B1.11	auto nojume/carport	12,90 m²
B2.08	balkons/balcony	5,16 m²
B2.09	balkons/balcony	4,85 m²


Anmerkung:
 - alle Maßangaben als Rohmaße
 - BRH Angaben und Türhöhen ab OK FFB
 - Fertigteile gemäß Planung H+L vom 30.07.2007

annotation:
 - all measures as rough dimensions
 - parapets and heights of doors from finished floor level
 - prefabricated elements according to planning of H+L from 2007/07/30

Datum/date	Änderung/modification	Index
23.05.07 (a1)	Floor plans: adjustment window sizes and parapets, insulation, outside facilities	a
18.07.07 (a2)	Floor plans: dimensions windows, alteration front door	a
23.07.07 (a3)	Floor plans: heaters sections: depth of front apron	a
15.08.07 (b)	modification according to final planning of prefabricated elements	b
29.10.07 (b1)	modification of utility room / dry partition walls	b
23.11.07 (c)	external steps, door sills, bathrooms, modification of window and door sills according shop drawings by CWS	c

Silaraji Row Houses		INDEX c
Bauherr/building owner	Architekt/designer	
Datum/date	Best & Partner SIA	Datum/date

Projekt/project	Silaraji Row Houses		Plan Nr./plan no.	FP 02(2)
Maßstab/scale	Plan/plan	Phase/phase	Datum/date	
1:50/ 1:100	House B end of row	Ausführungsplanung/ final planning	23.11.2007	

		Lidoostas "Rīga" Teritorija Mārupes Pils. Pilsas Rd. LV - 1055 Tel : +371 668383 Fax : +371 270597
---	--	---