


1. stāva plāns M 1:100

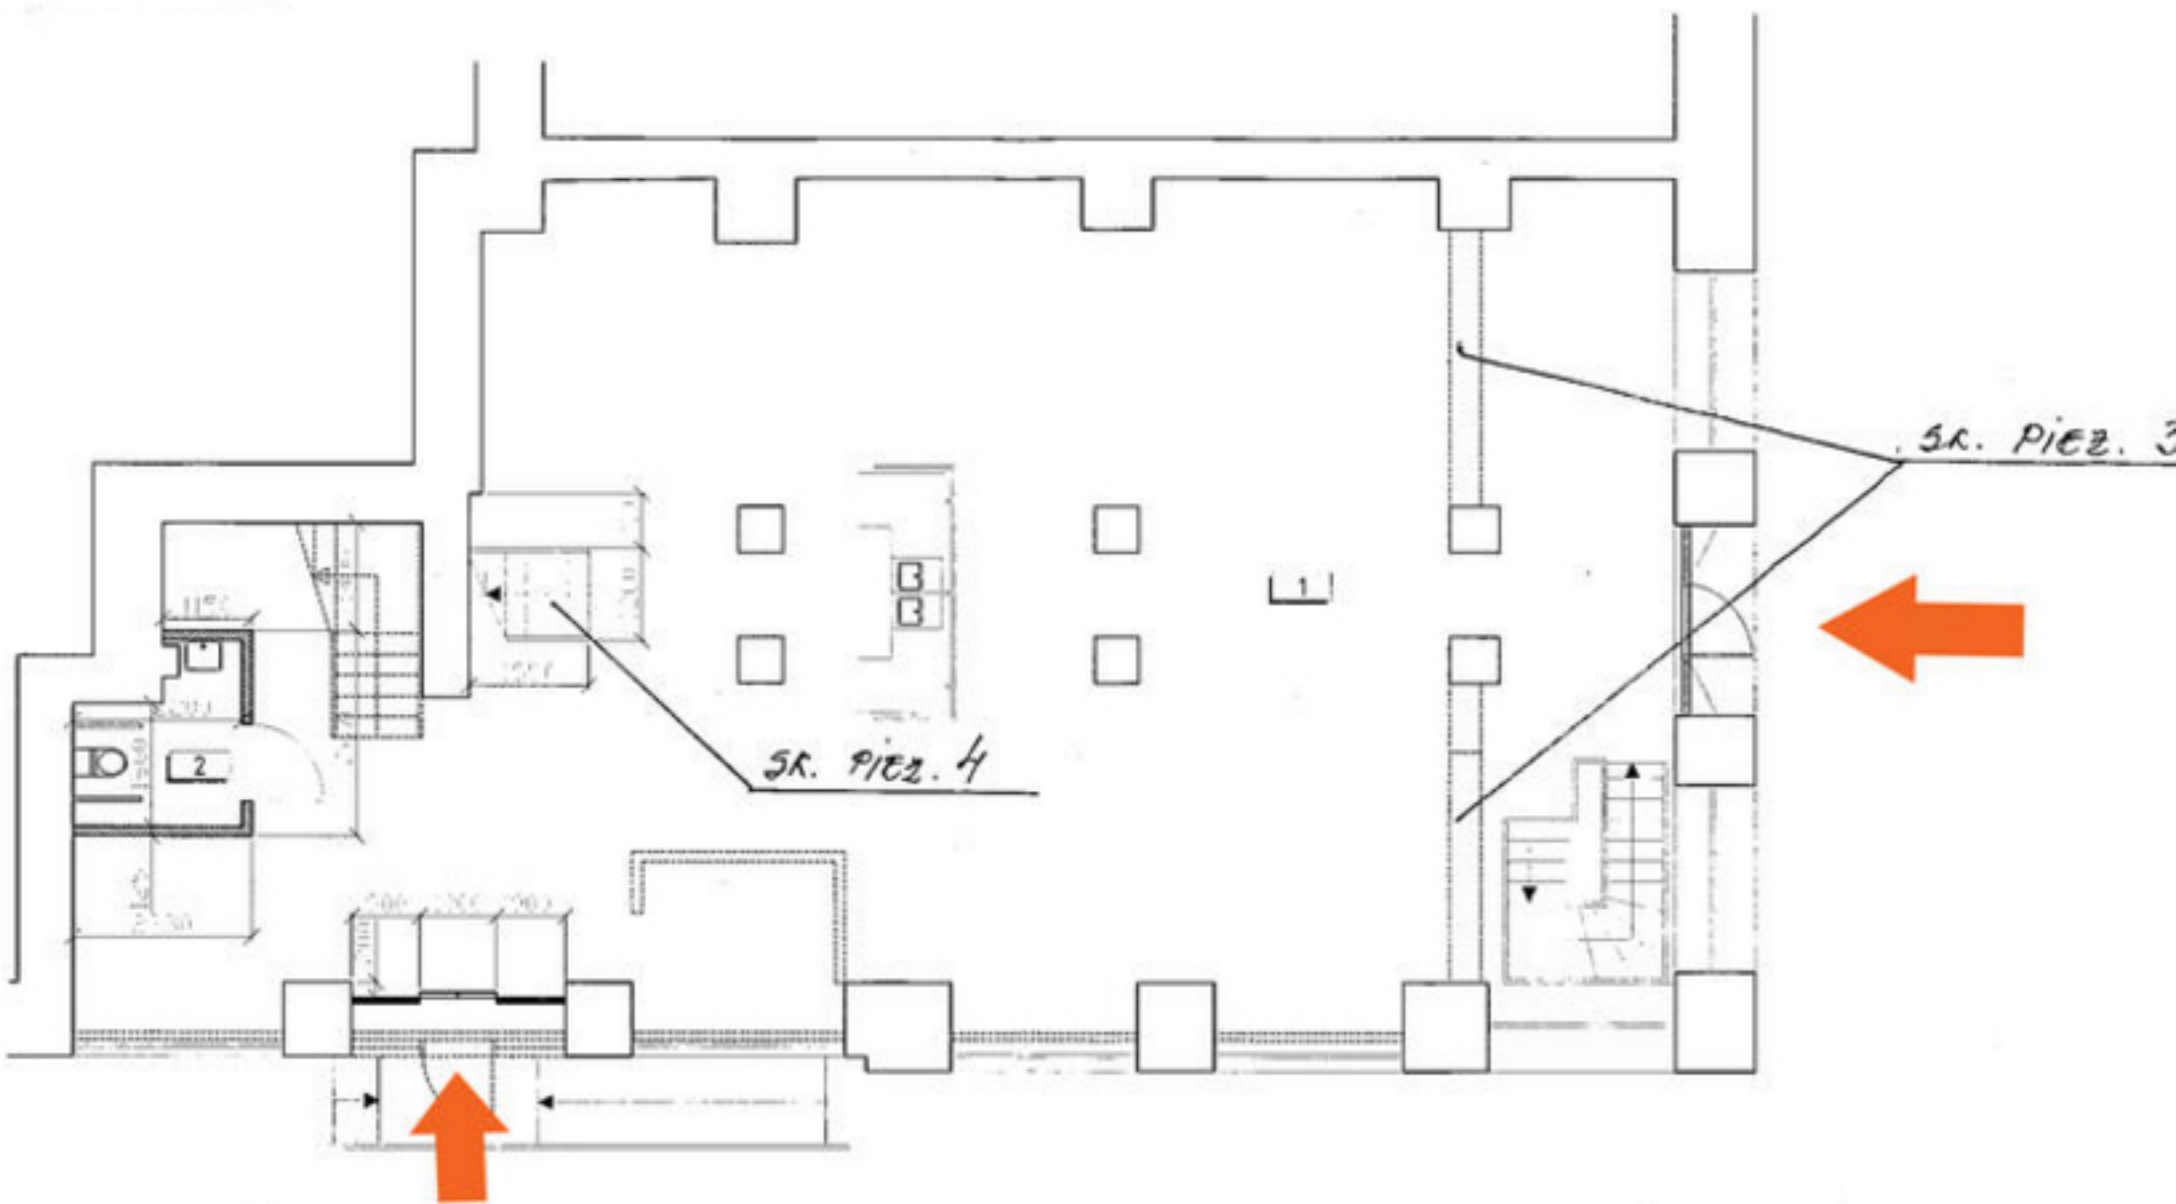

2. stāva plāns M 1:100

